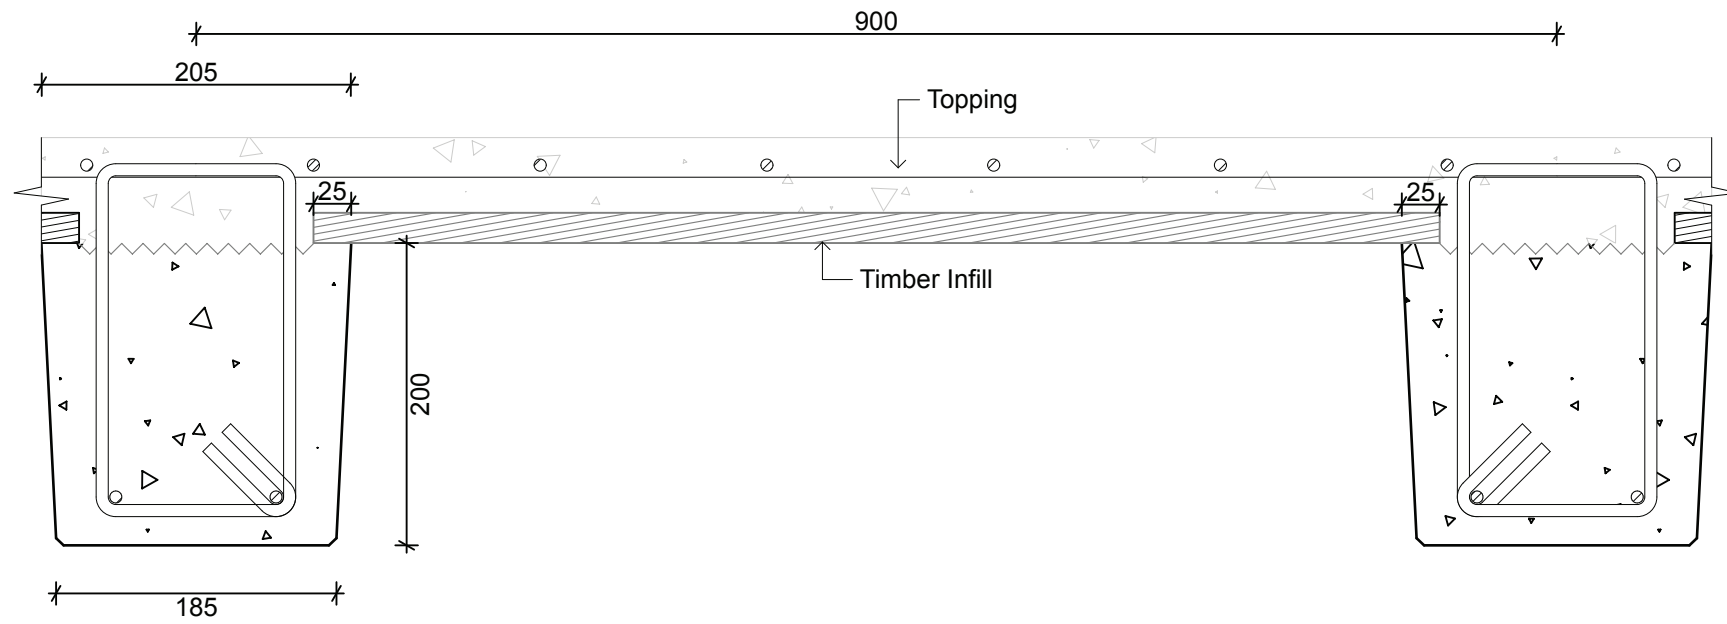

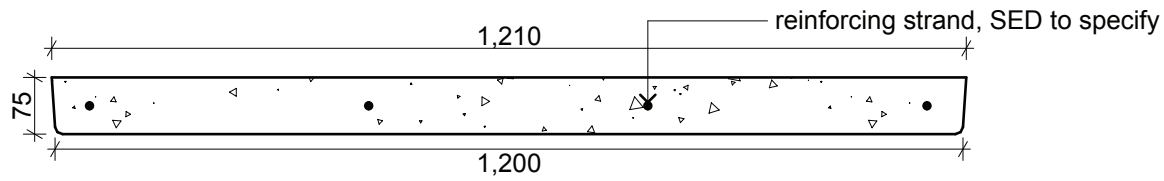
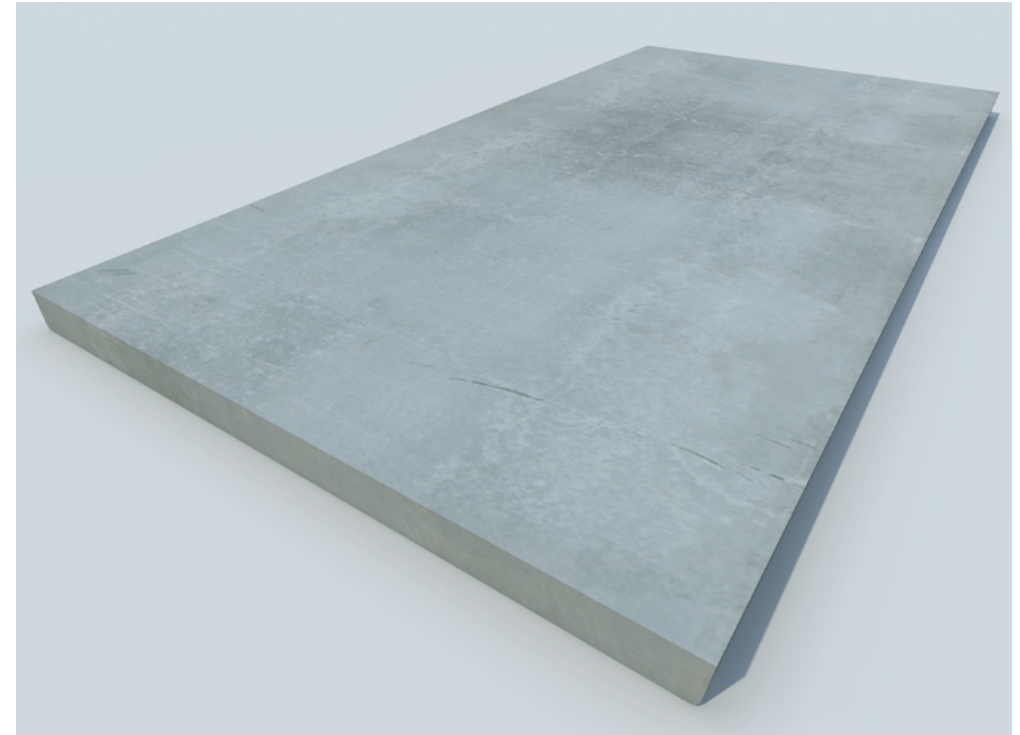
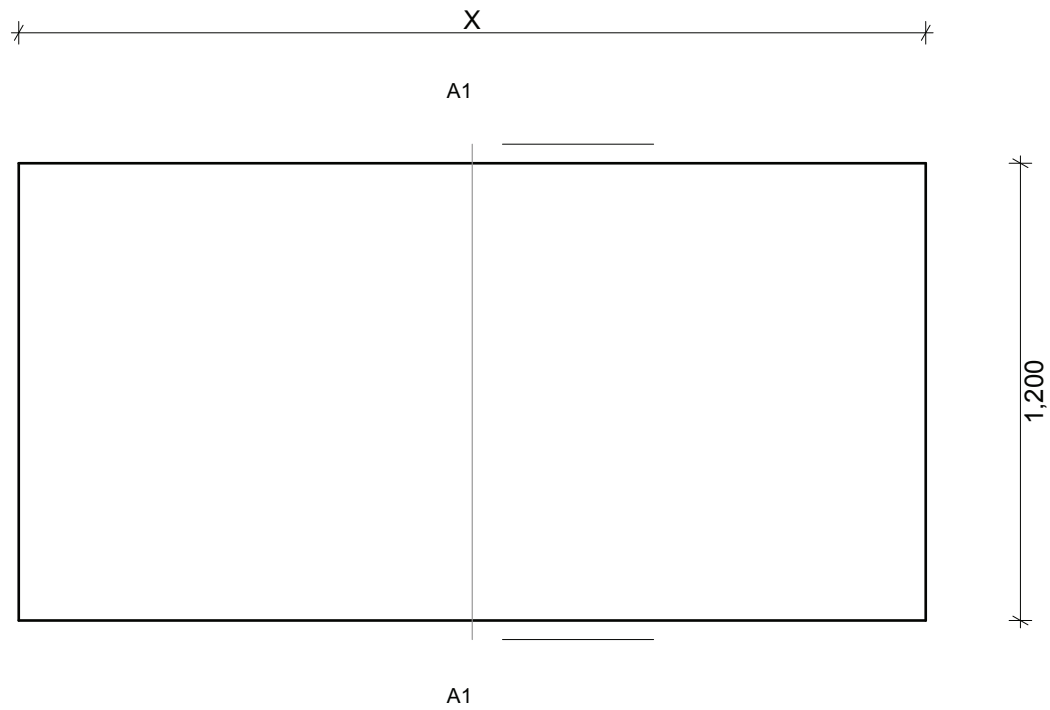



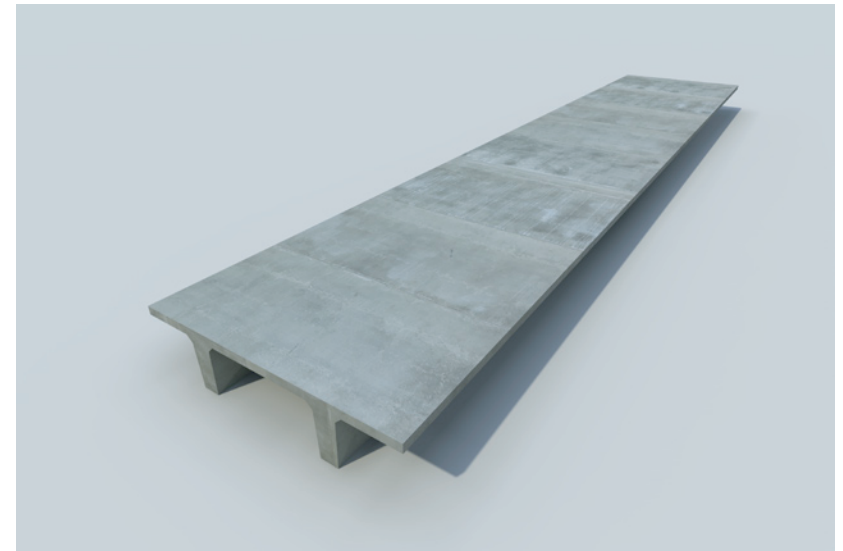
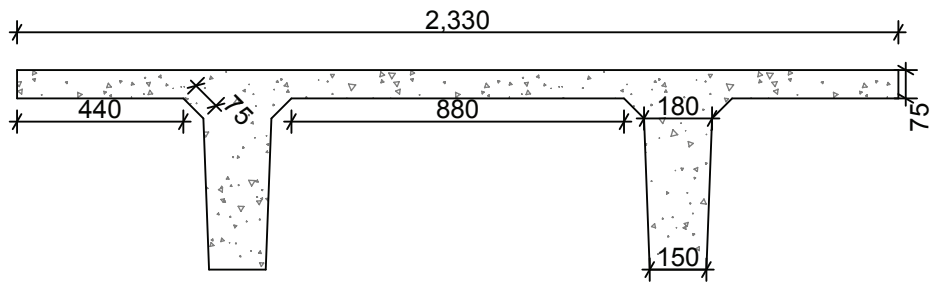
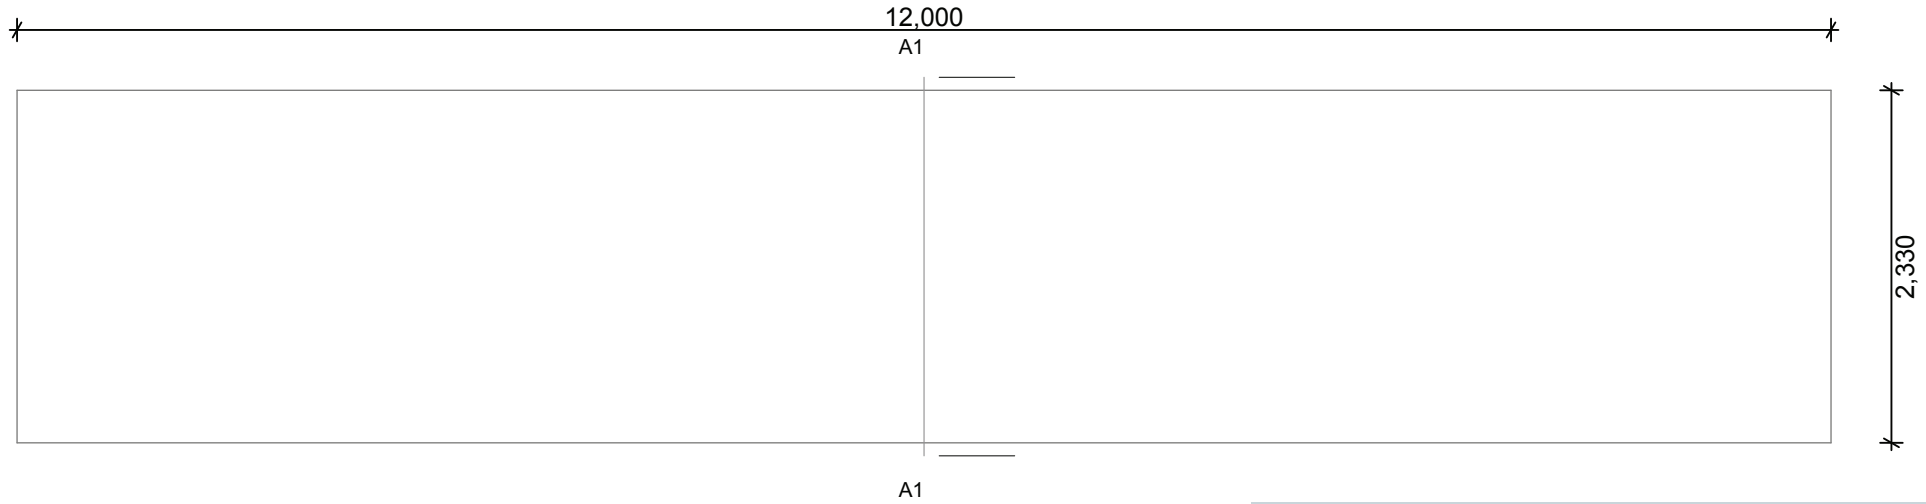
Construction Industry



 PrecastSystems	Drawing Title PSISP	
	Drawing Number 1	Scale 1:5
Burleigh Industrial Estate New Farnwick Road Blenheim 7201 PO Box 616 Blenheim 7240	www.precastsystems.co.nz Phone: +64 3 578 5118 Fax: +64 3578 5517 email: info@precastsystems.co.nz	



	Drawing Title	
	PSUNI	
Drawing Number	Scale	
1	1:5, 1:20	
Burleigh Industrial Estate New Fenwick Road Elenheim 7201 PO Box 616 Elenheim 7240		www.precastsystems.co.nz Phone: +64 3 578 5118 Fax: +64 3578 5517 email: info@precastsystems.co.nz



Drawing Title	
PSTT	
Drawing Number	Scale
1	1:20, 1:50
Burleigh Industrial Estate New Renwick Road Blenheim 7201 PO Box 616 Blenheim 7240	
www.precastsystems.co.nz Phone: +64 3 578 5118 Fax: +64 3578 5517 email: info@precastsystems.co.nz	