


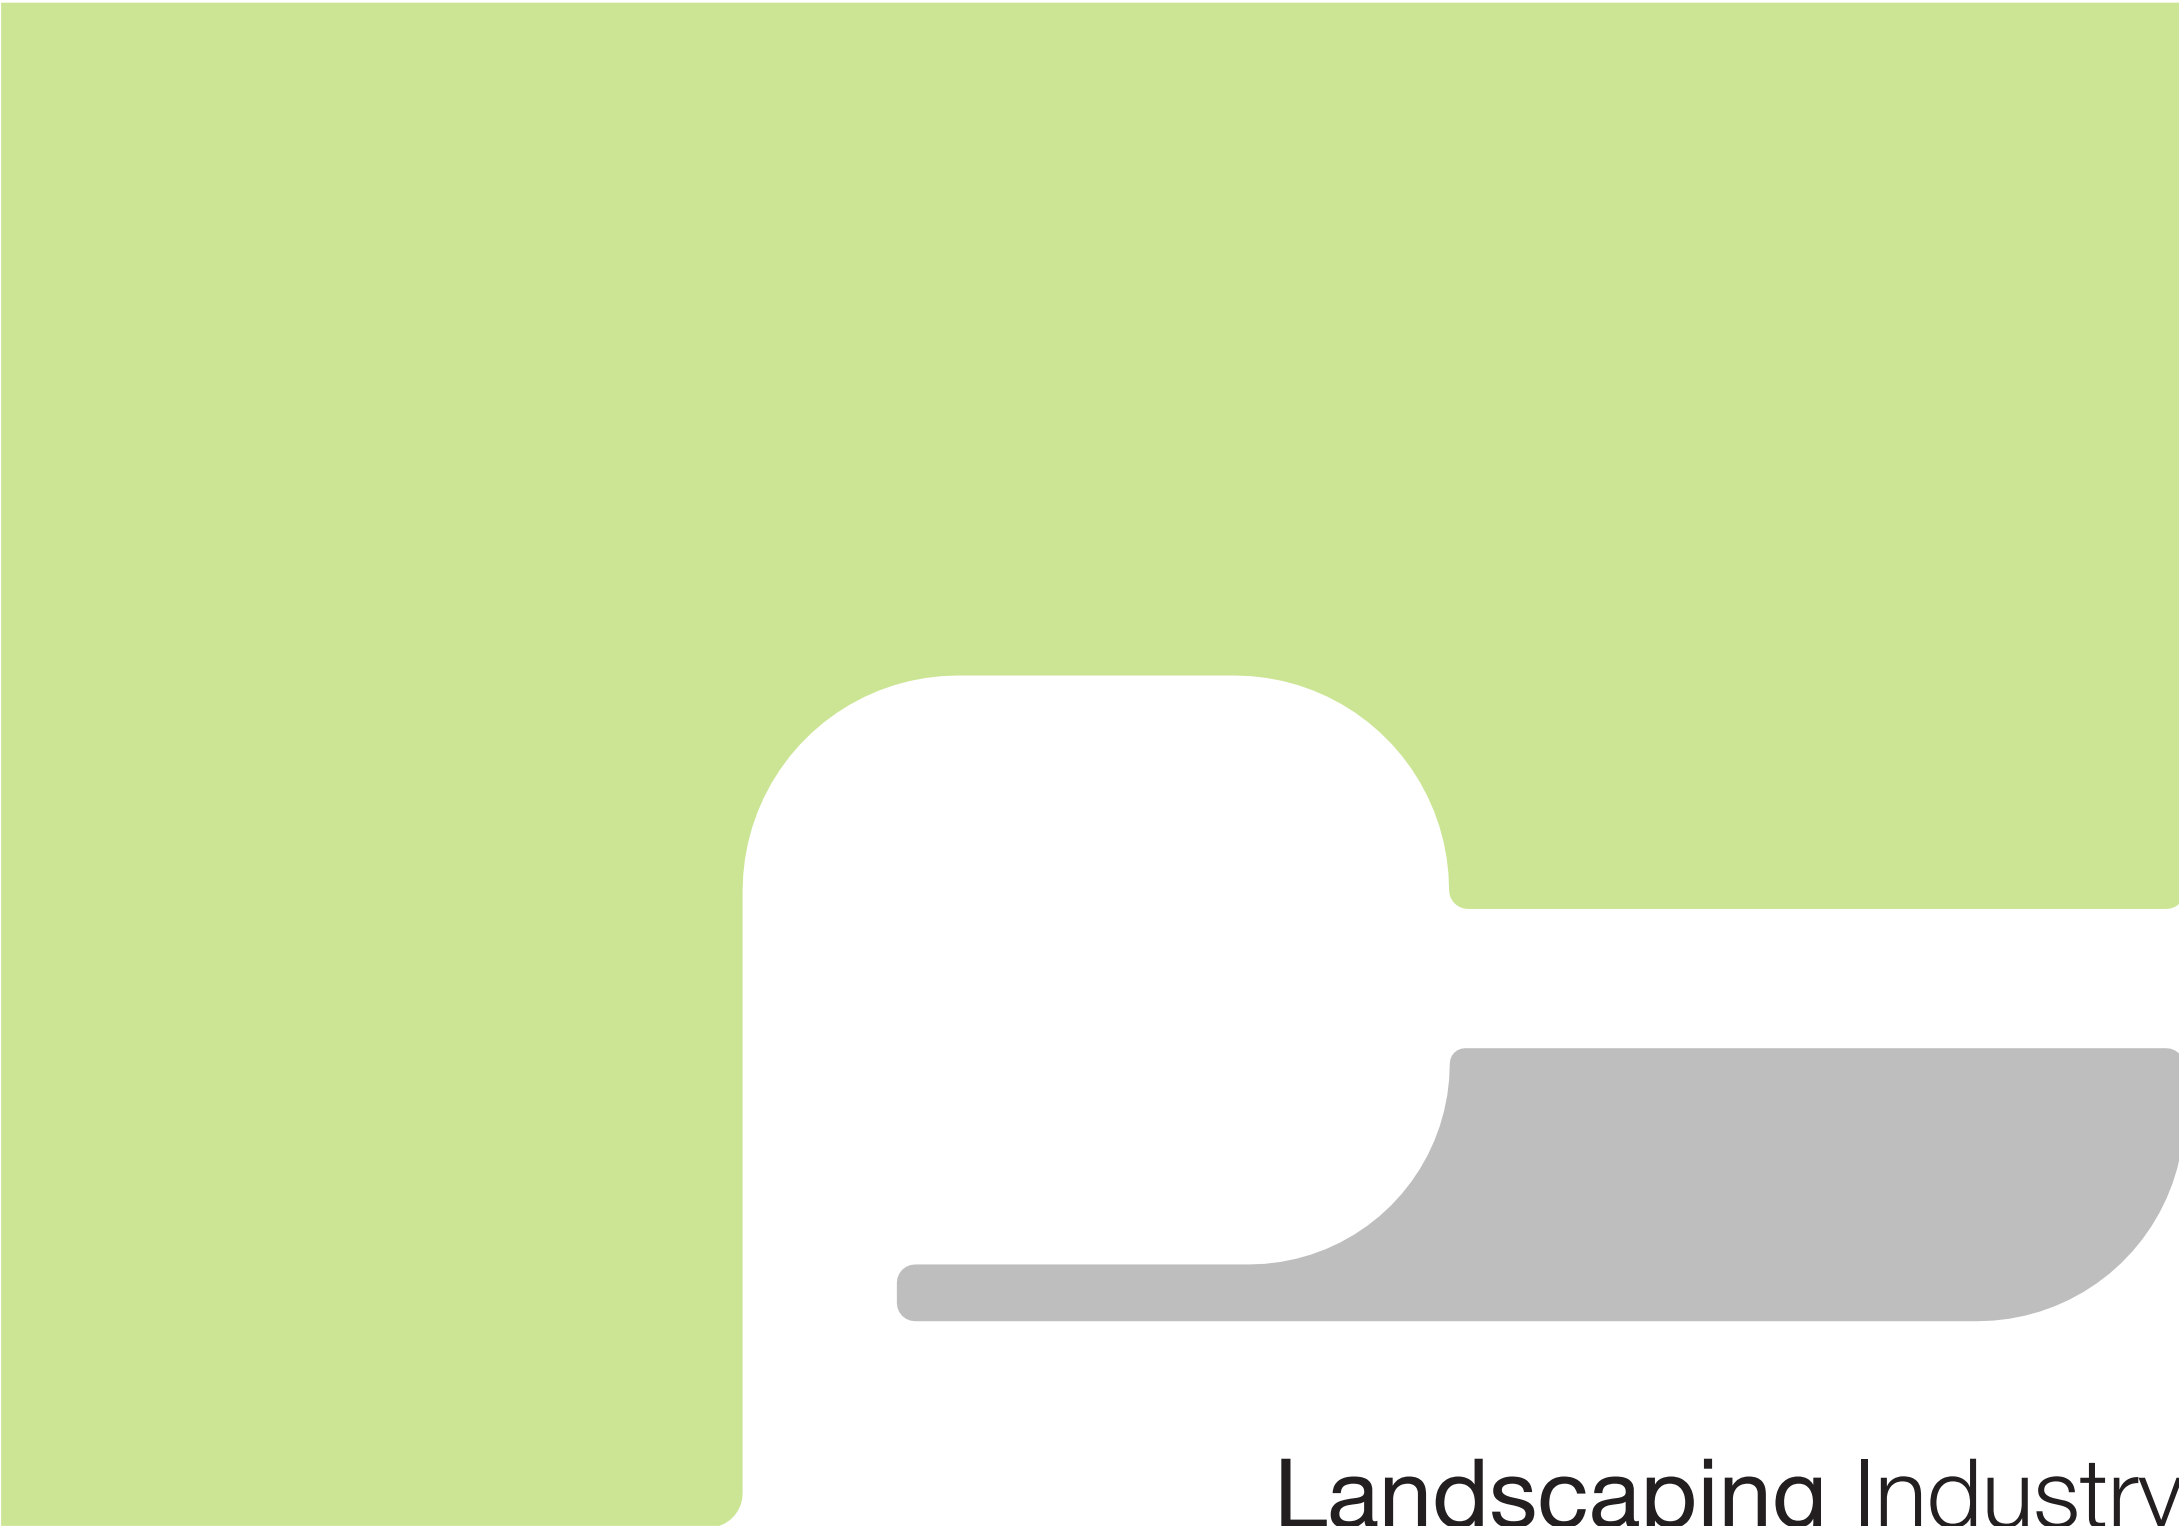
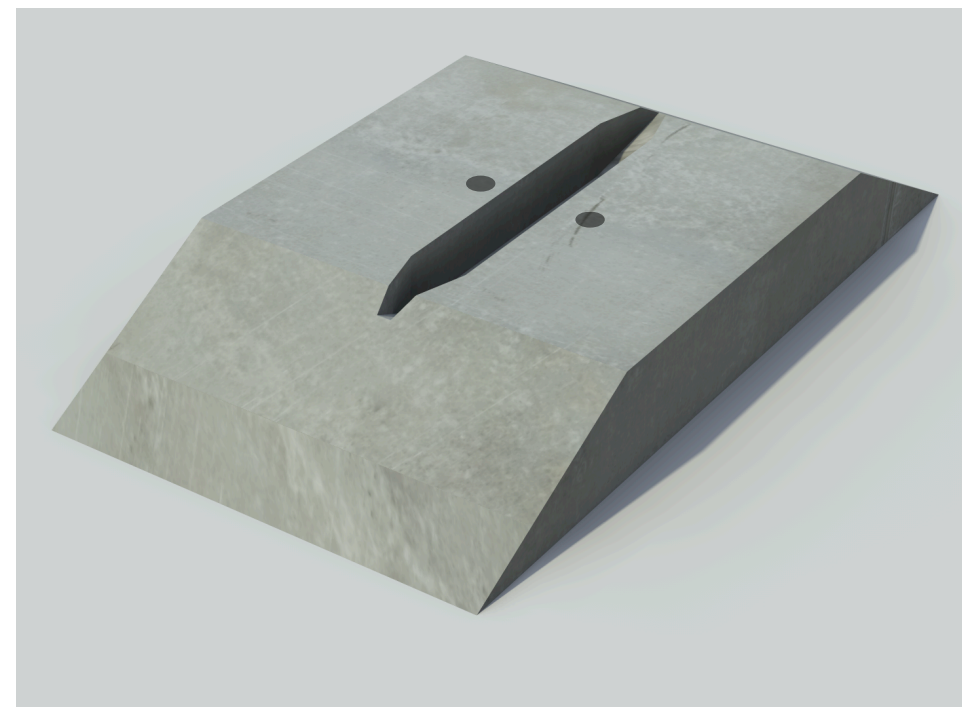
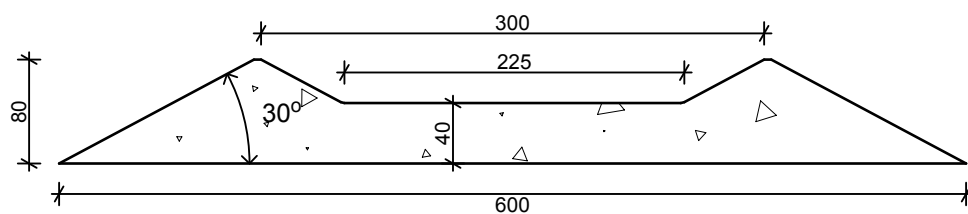
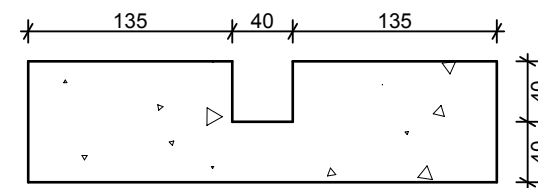


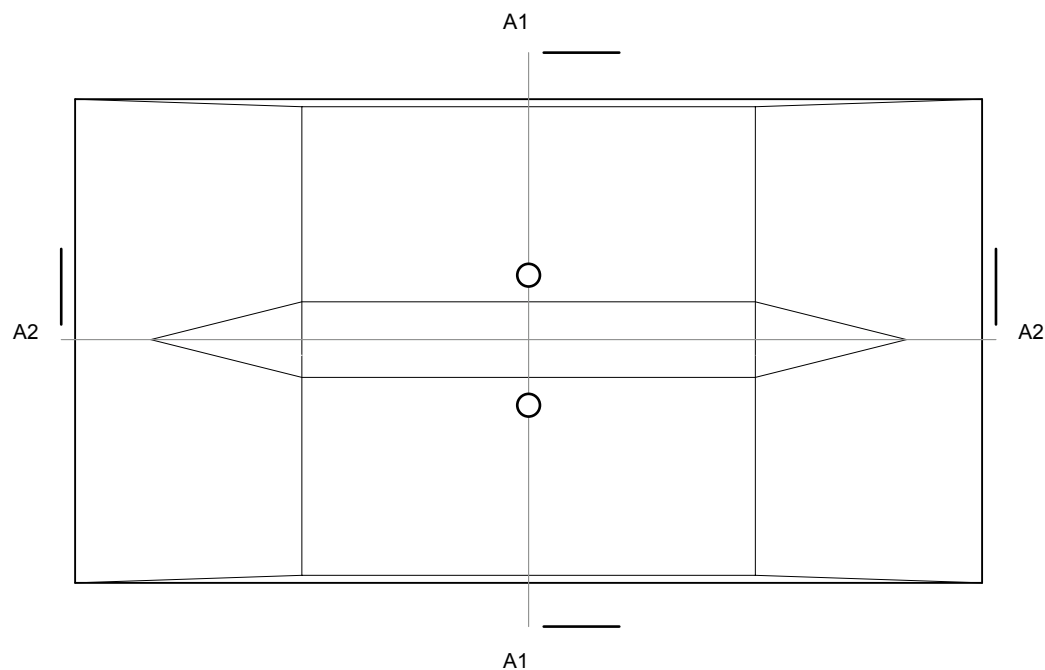




Landscaping Industry

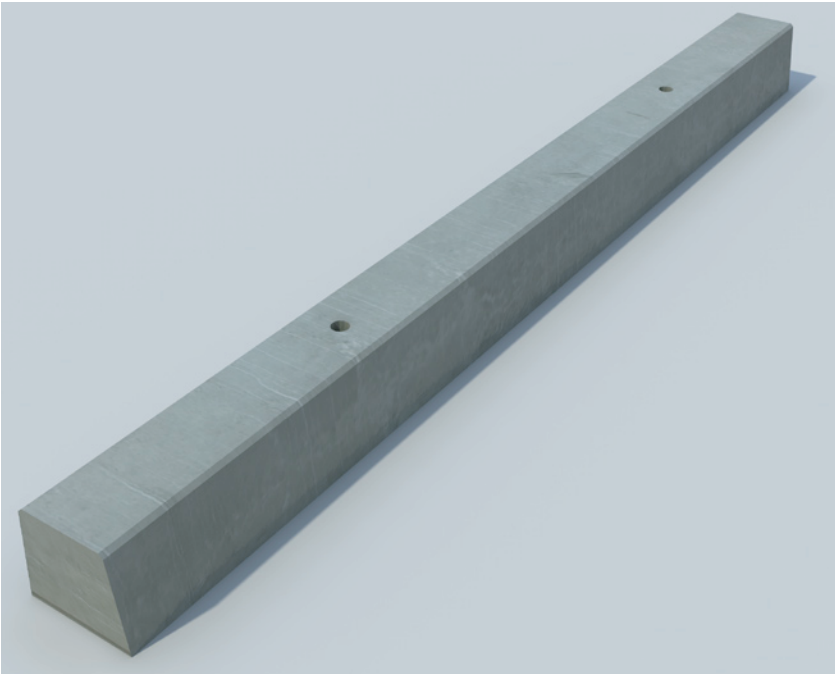



Drawing Title	
PSBIK	
Drawing Number	Scale
1	1:5
Burleigh Industrial Estate New Renwick Road Blenheim 7201 PO Box 616 Blenheim 7240	
Phone: +64 3 578 5118 Fax: +64 3578 5517 email: info@precastsystems.co.nz	

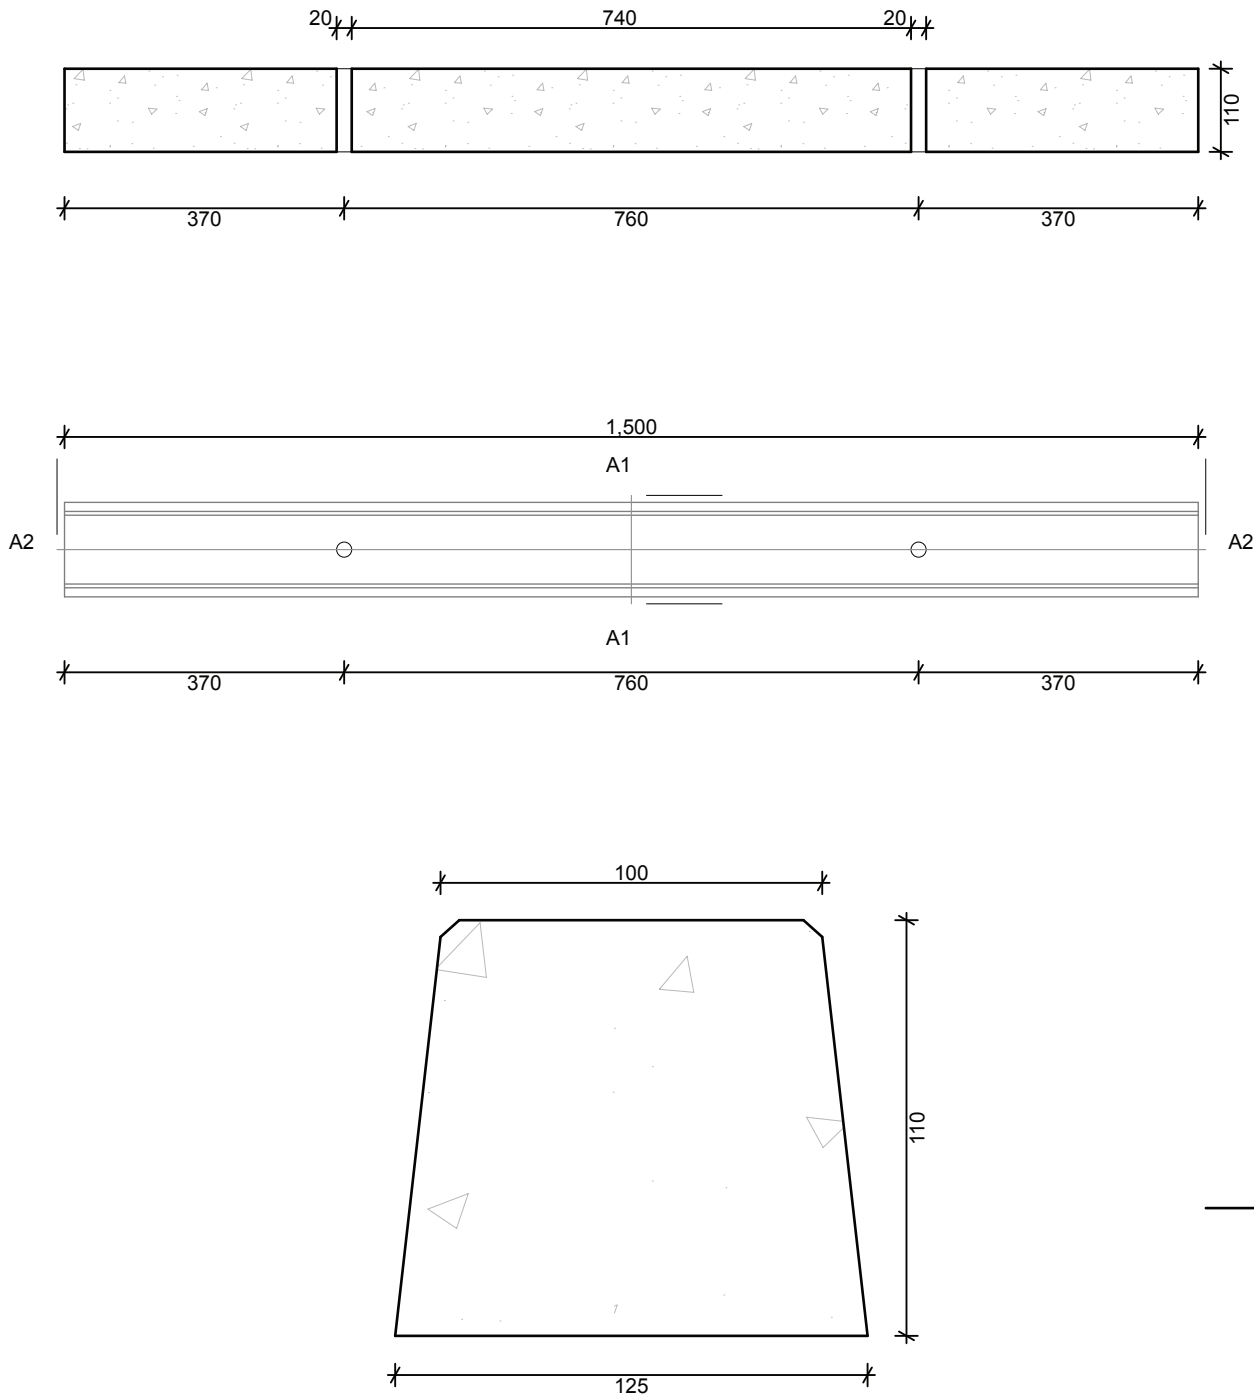



	Drawing Title	
	PSCPK	
	Drawing Number	Scale
	1	1:2, 1:10
	Burleigh Industrial Estate New Renwick Road Blenheim 7201 PO Box 616 Blenheim 7240	
	www.precastsystems.co.nz Phone: +64 3 578 5118 Fax: +64 3578 5517 email: info@precasysystems.co.nz	

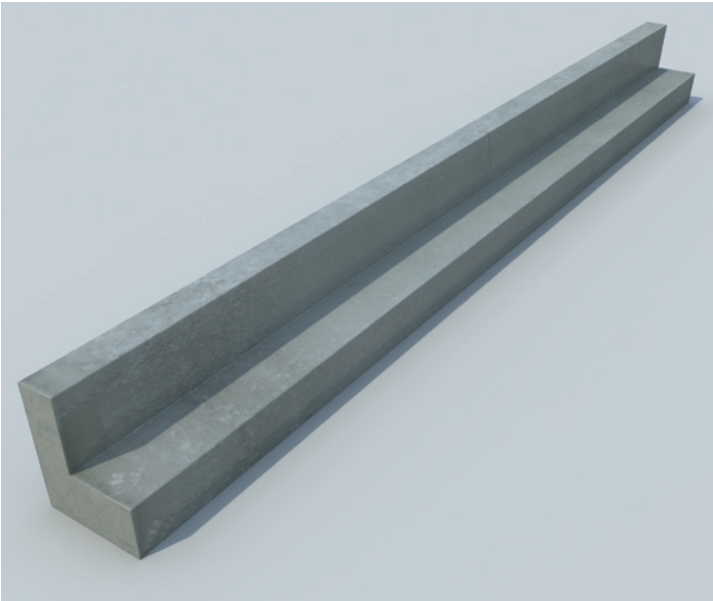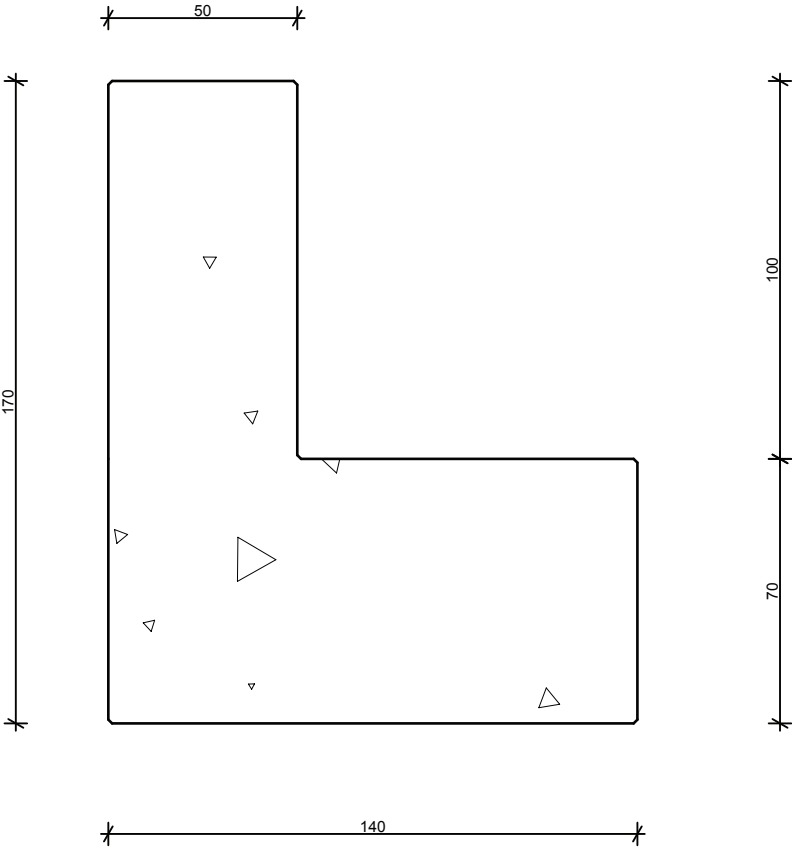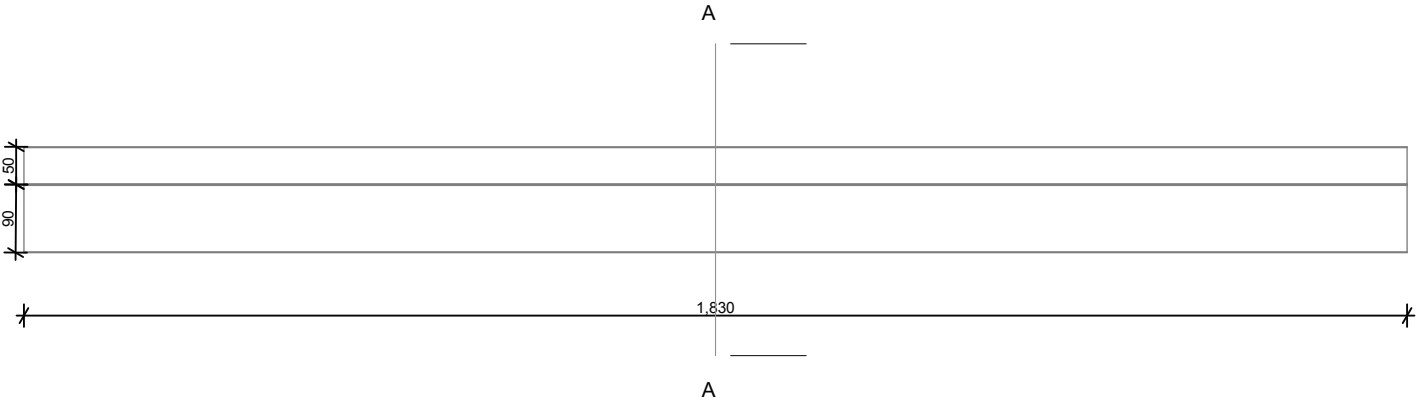



Drawing Title	
PSGE	
Drawing Number	Scale
1	1:2, 1:10
Burleigh Industrial Estate New Renwick Road Blenheim 7201 PO Box 616 Blenheim 7240	
www.precastsystems.co.nz Phone: +64 3 578 5118 Fax: +64 3578 5517 email: info@precastsystems.co.nz	

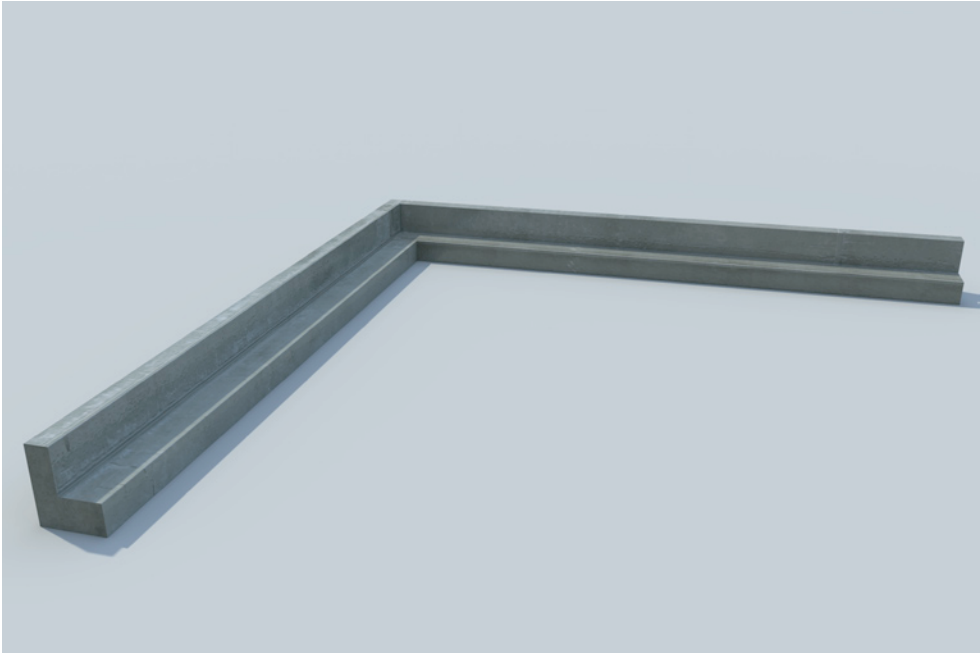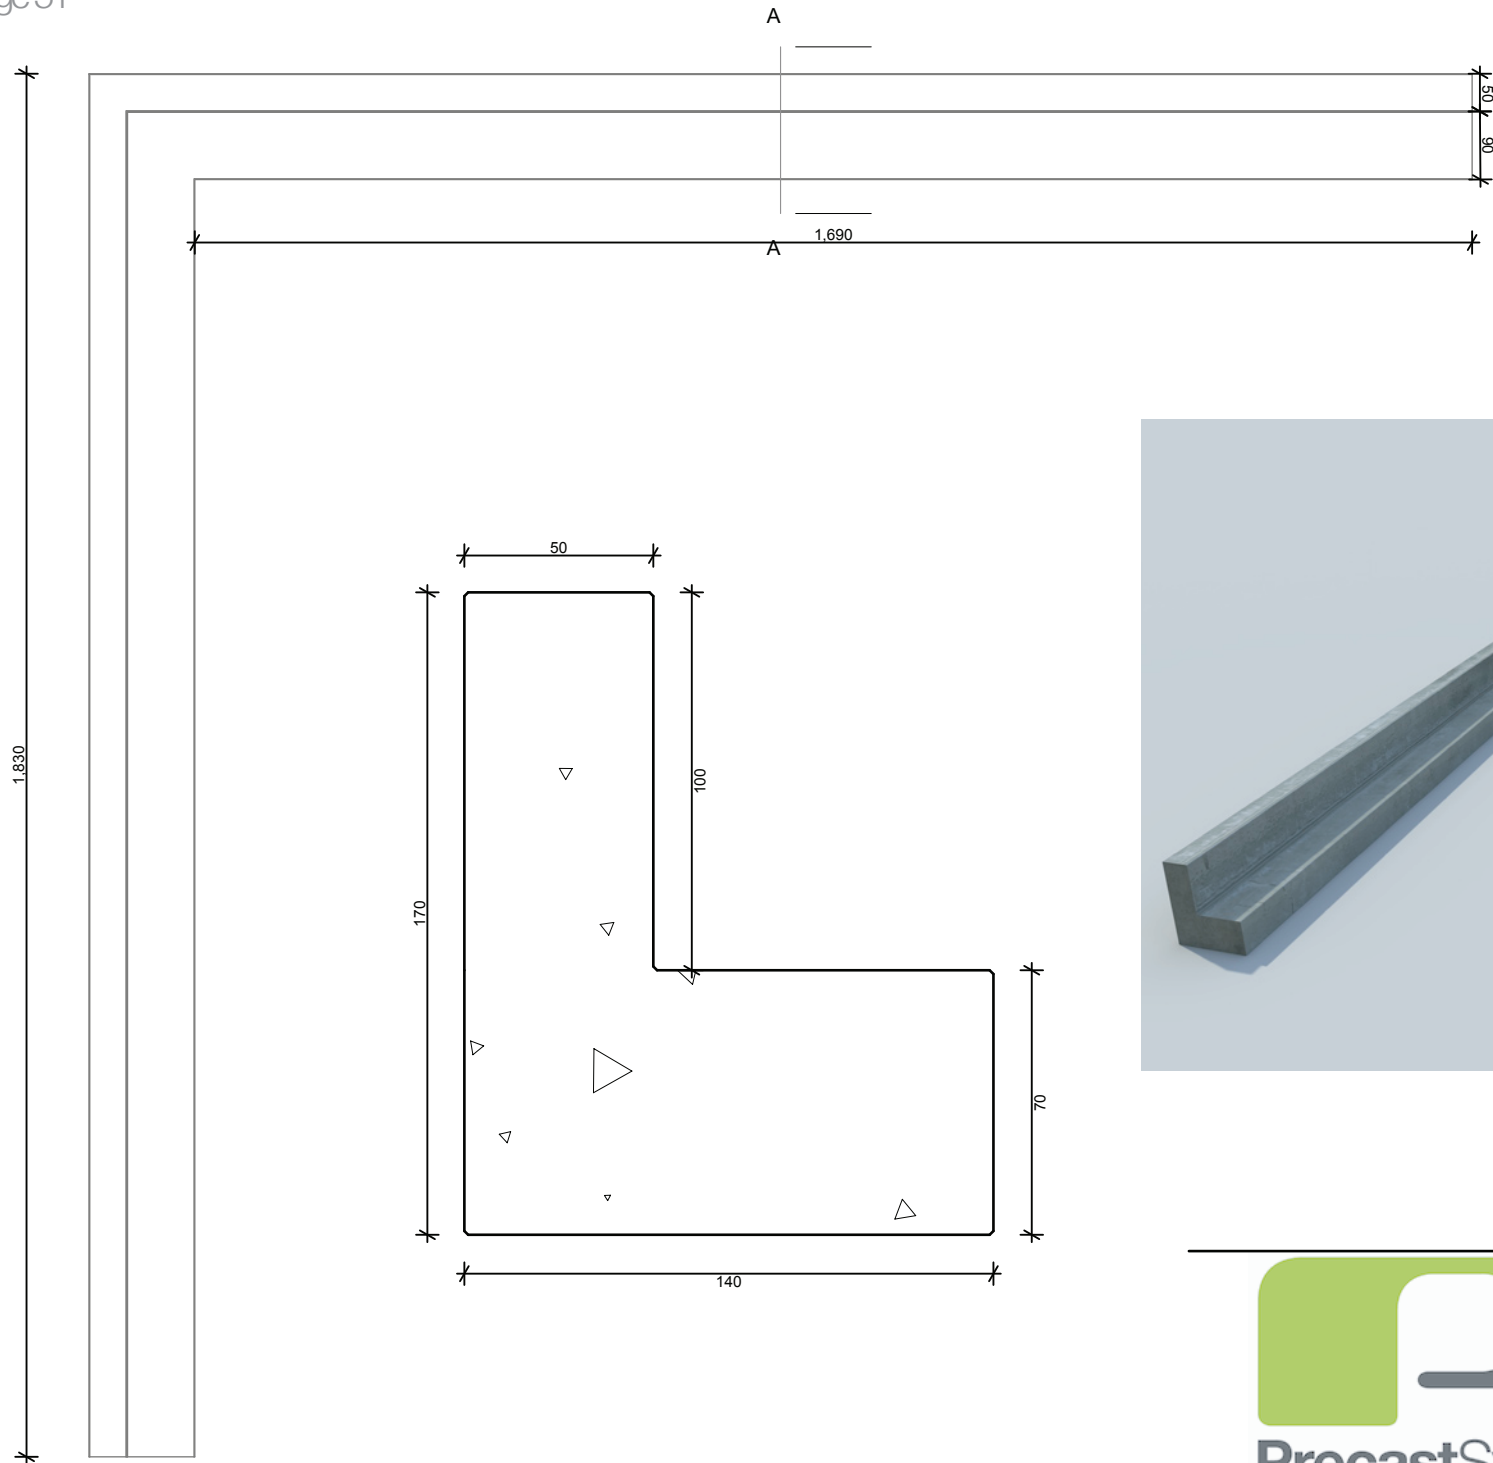




 PrecastSystems	Drawing Title PSGEL	
	Drawing Number 1	Scale 1:2, 1:10
	Burleigh Industrial Estate New Renwick Road Blenheim 7201 PO Box 616 Blenheim 7240 www.precastsystems.co.nz Phone: +64 3 578 5118 Fax: +64 3578 5517 email: info@precastsystems.co.nz	

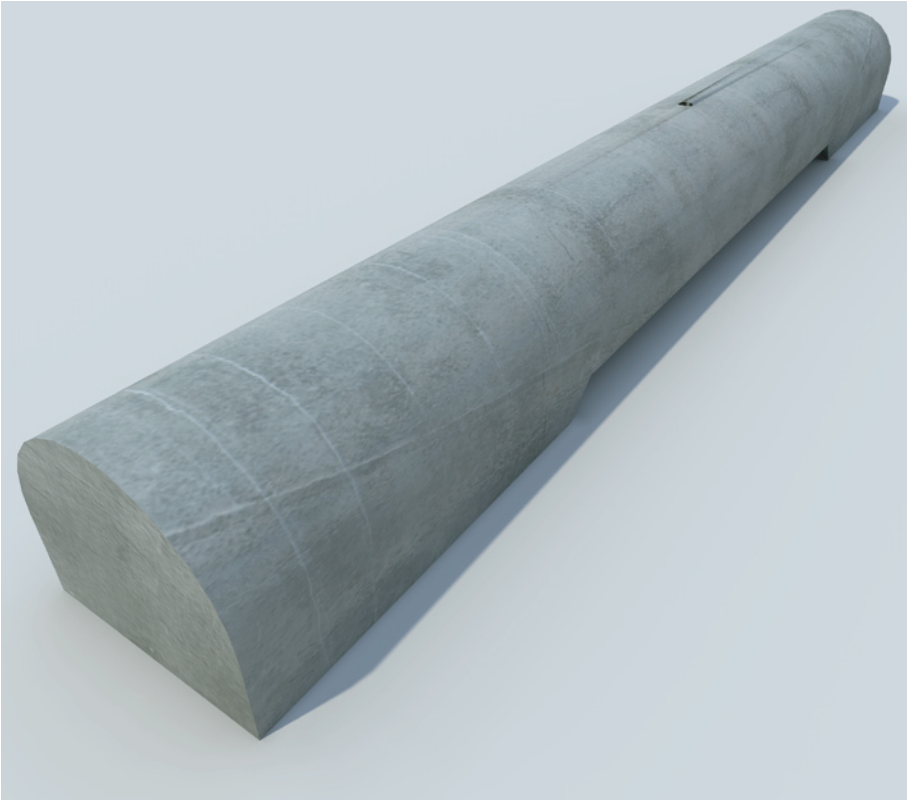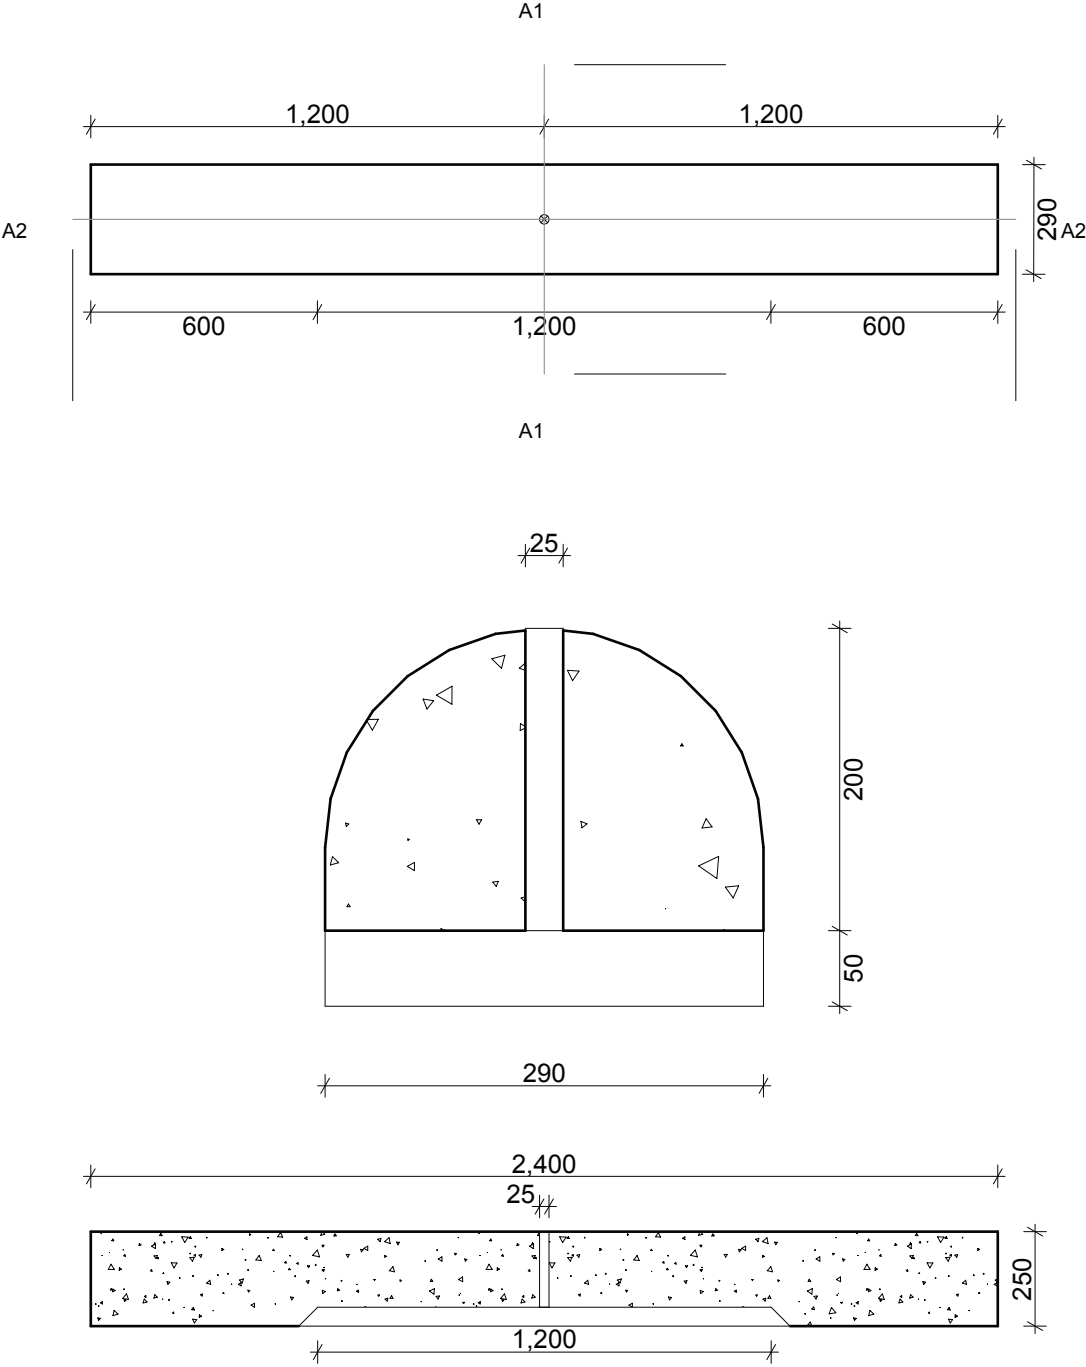

 PrecastSystems	Drawing Title PSWHEEL	
	Drawing Number 1	Scale 1:5, 1:10
Burleigh Industrial Estate New Renwick Road Blenheim 7201 PO Box 616 Blenheim 7240	www.precastsystems.co.nz Phone: +64 3 578 5118 Fax: +64 3578 5517 email: info@precastsystems.co.nz	

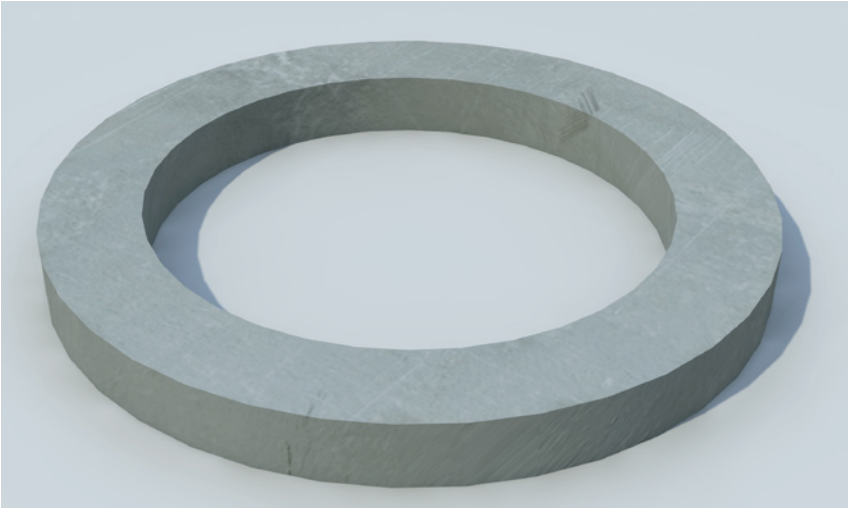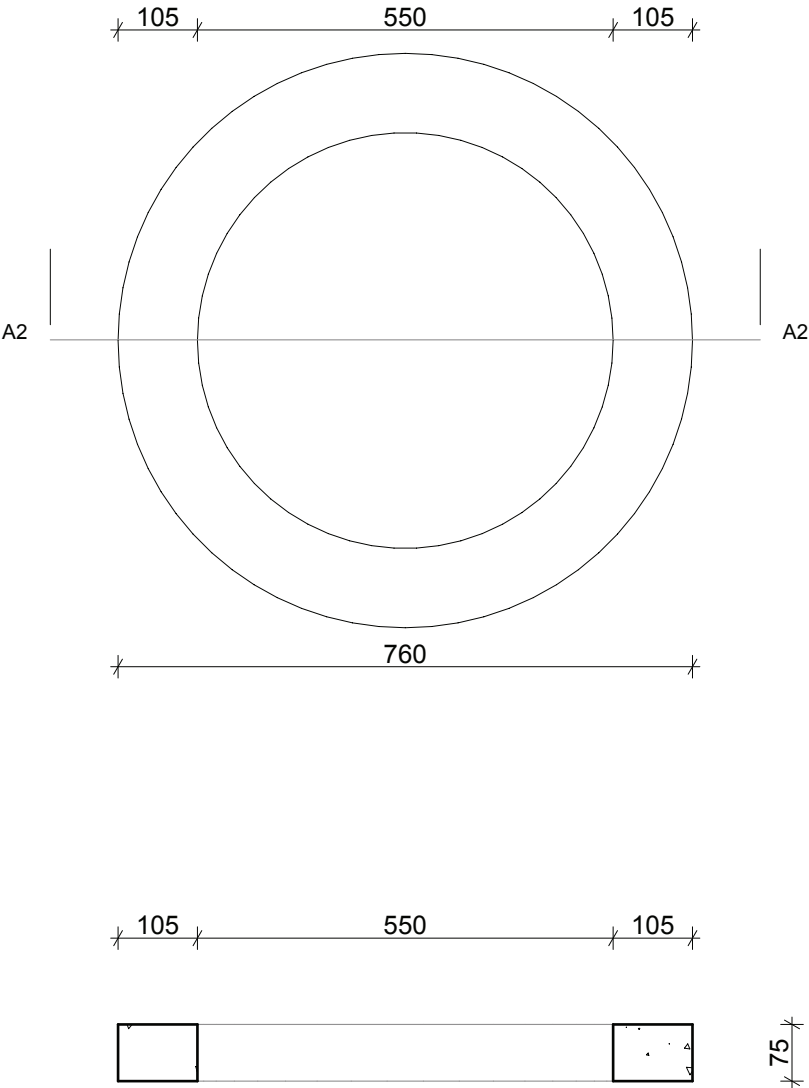

 PrecastSystems	Drawing Title PSSRL	
	Drawing Number 1	Scale 1:10
	Burleigh Industrial Estate New Renwick Road Blenheim 7201 PO Box 616 Blenheim 7240 www.precastsystems.co.nz Phone: +64 3 578 5118 Fax: +64 3578 5517 email: info@precastsystems.co.nz	

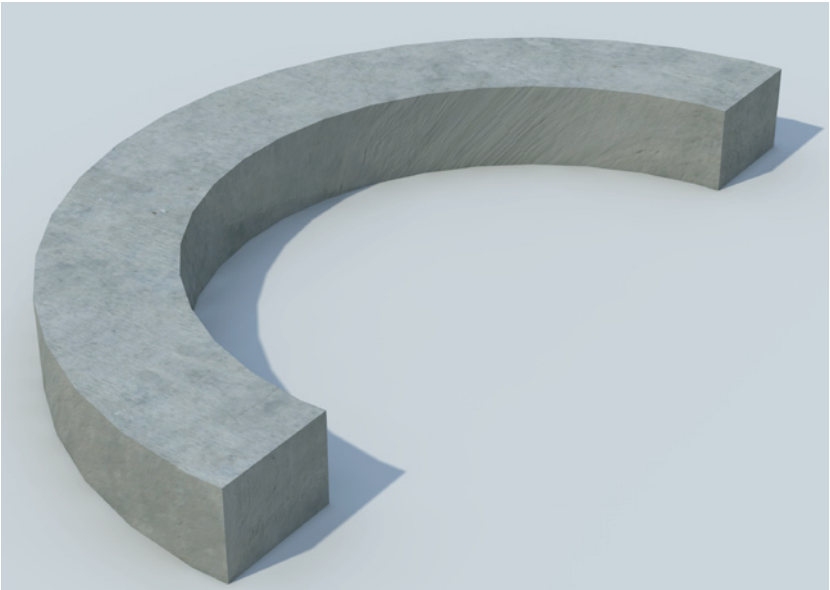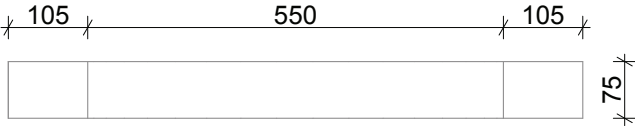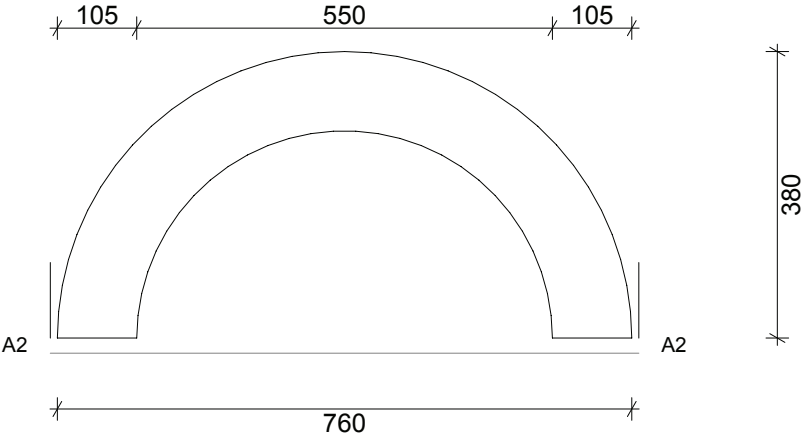

	Drawing Title	
	PSSRL-HALF	
	Drawing Number	Scale
	1	1:10
Burleigh Industrial Estate New Renwick Road Blenheim 7201 PO Box 616 Blenheim 7240		www.precastsystems.co.nz Phone: +64 3 578 5118 Fax: +64 3578 5517 email: info@precastsystems.co.nz