


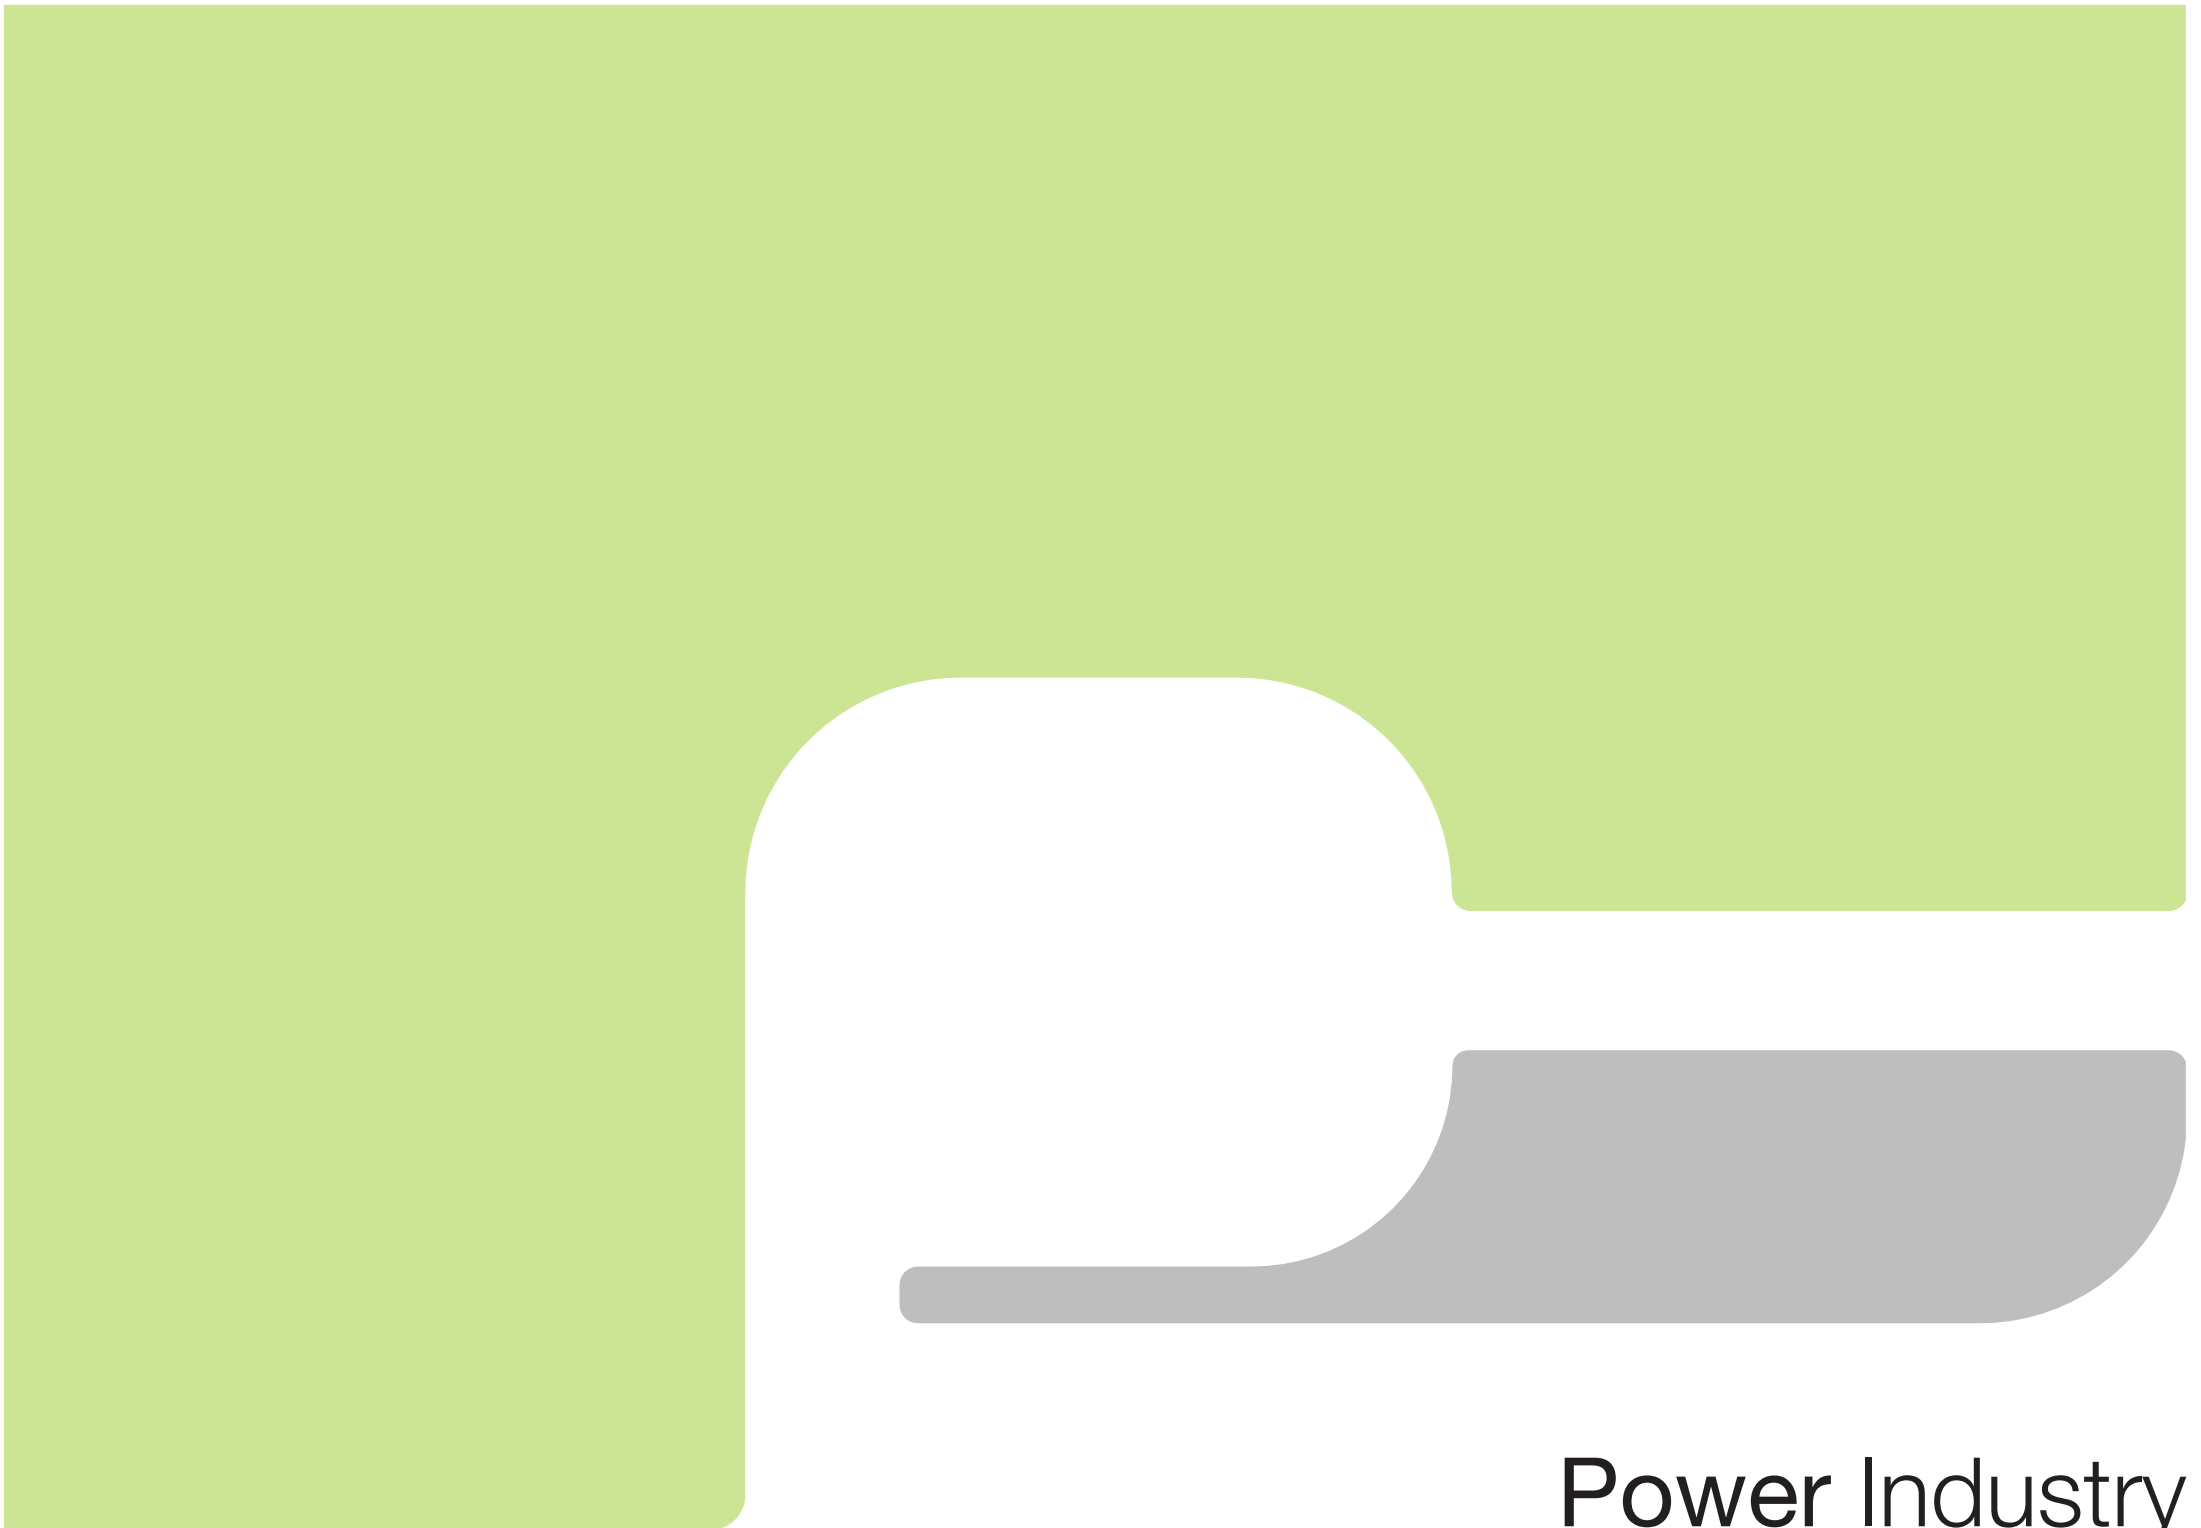
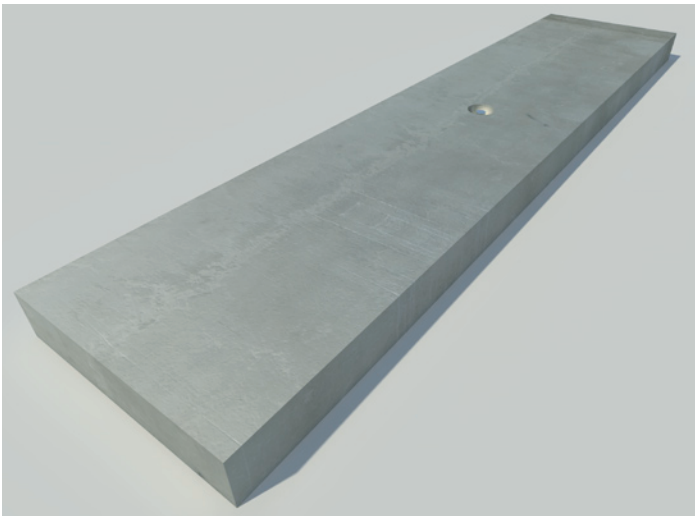
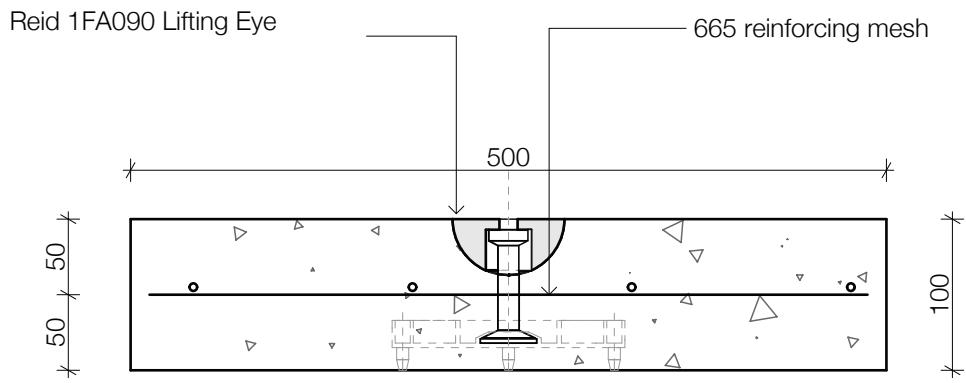


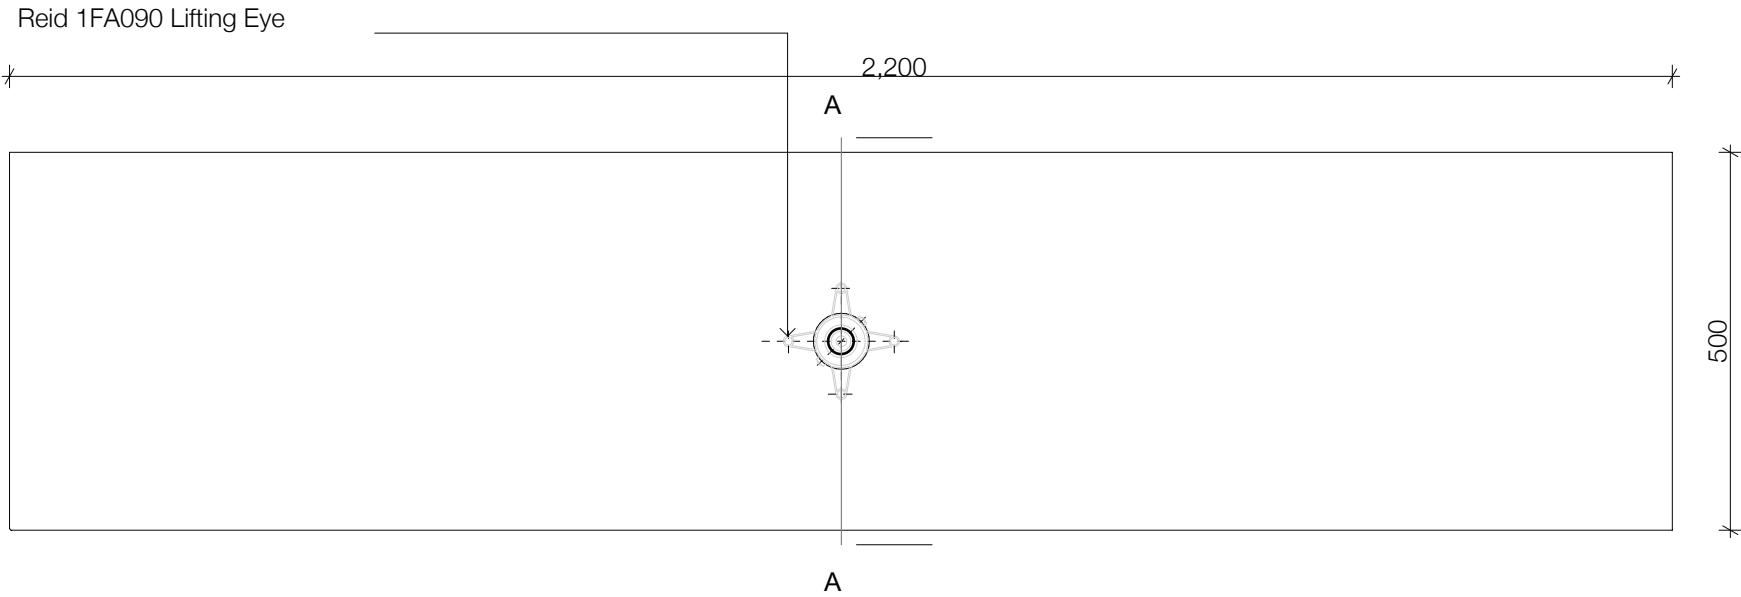

Power Industry


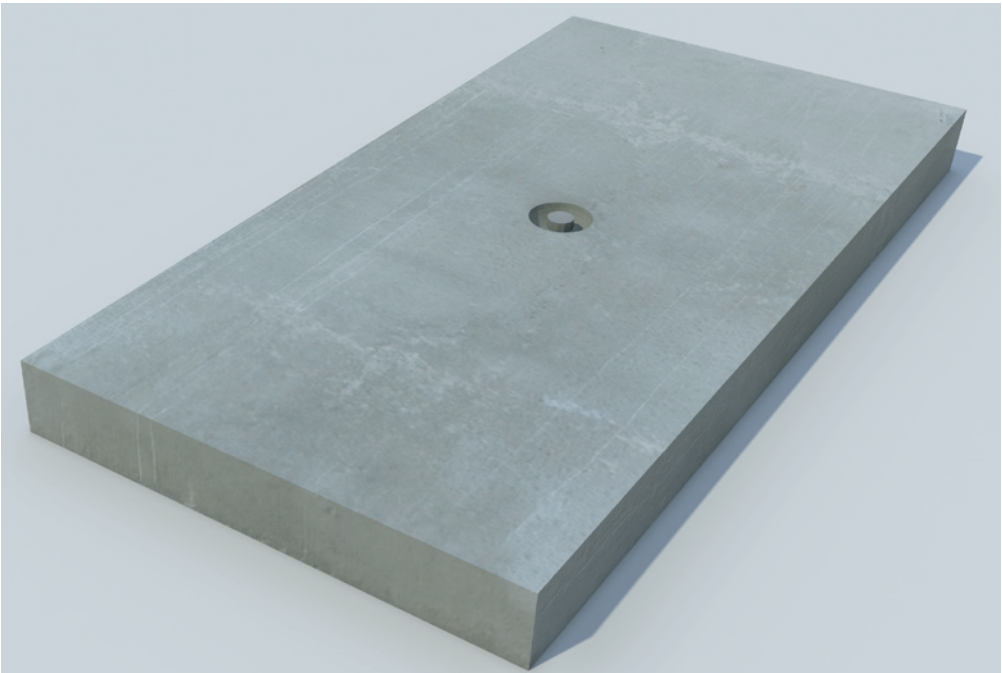


	Drawing Title PS1498	
	Drawing Number 1	Scale 1:5, 1:10
	Burleigh Industrial Estate New Renwick Road Blenheim 7201 PO Box 616 Blenheim 7240 www.precastsystems.co.nz Phone: +64 3 578 5118 Fax: +64 3578 5517 email: info@precastsystems.co.nz	


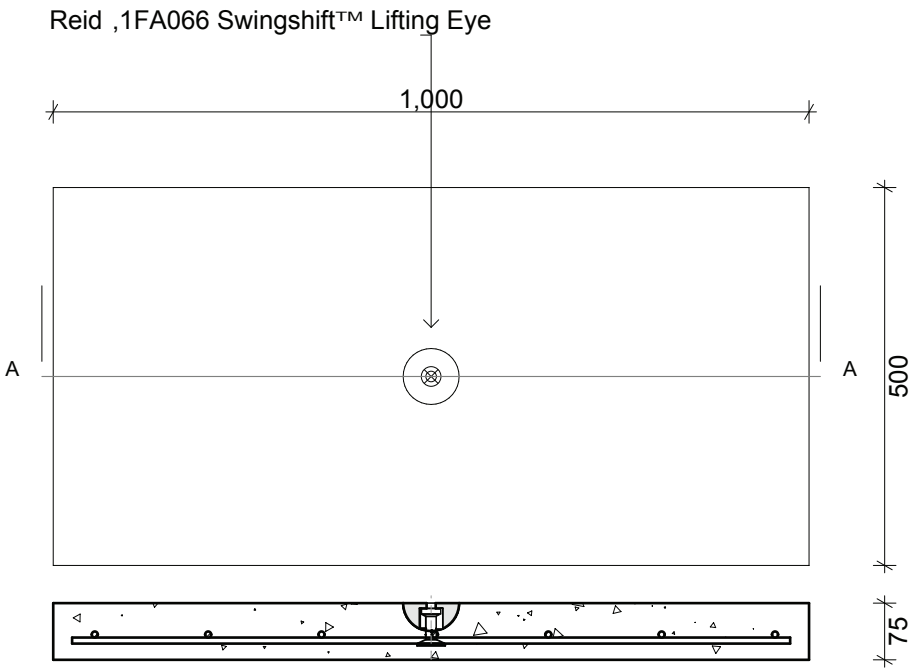


	Drawing Title	
	PS1597	
Drawing Number	1	Scale
		1:10
Burleigh Industrial Estate New Renwick Road Blenheim 7201 PO Box 616 Blenheim 7240		www.precastsystems.co.nz Phone: +64 3 578 5118 Fax: +64 3578 5517 email: info@precastsystems.co.nz



Reid 1FA066 Swiftlift™ Lifting Eye

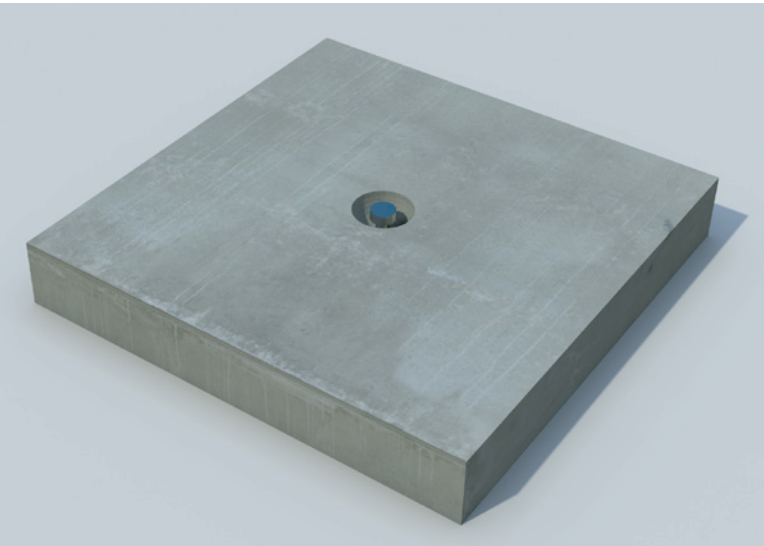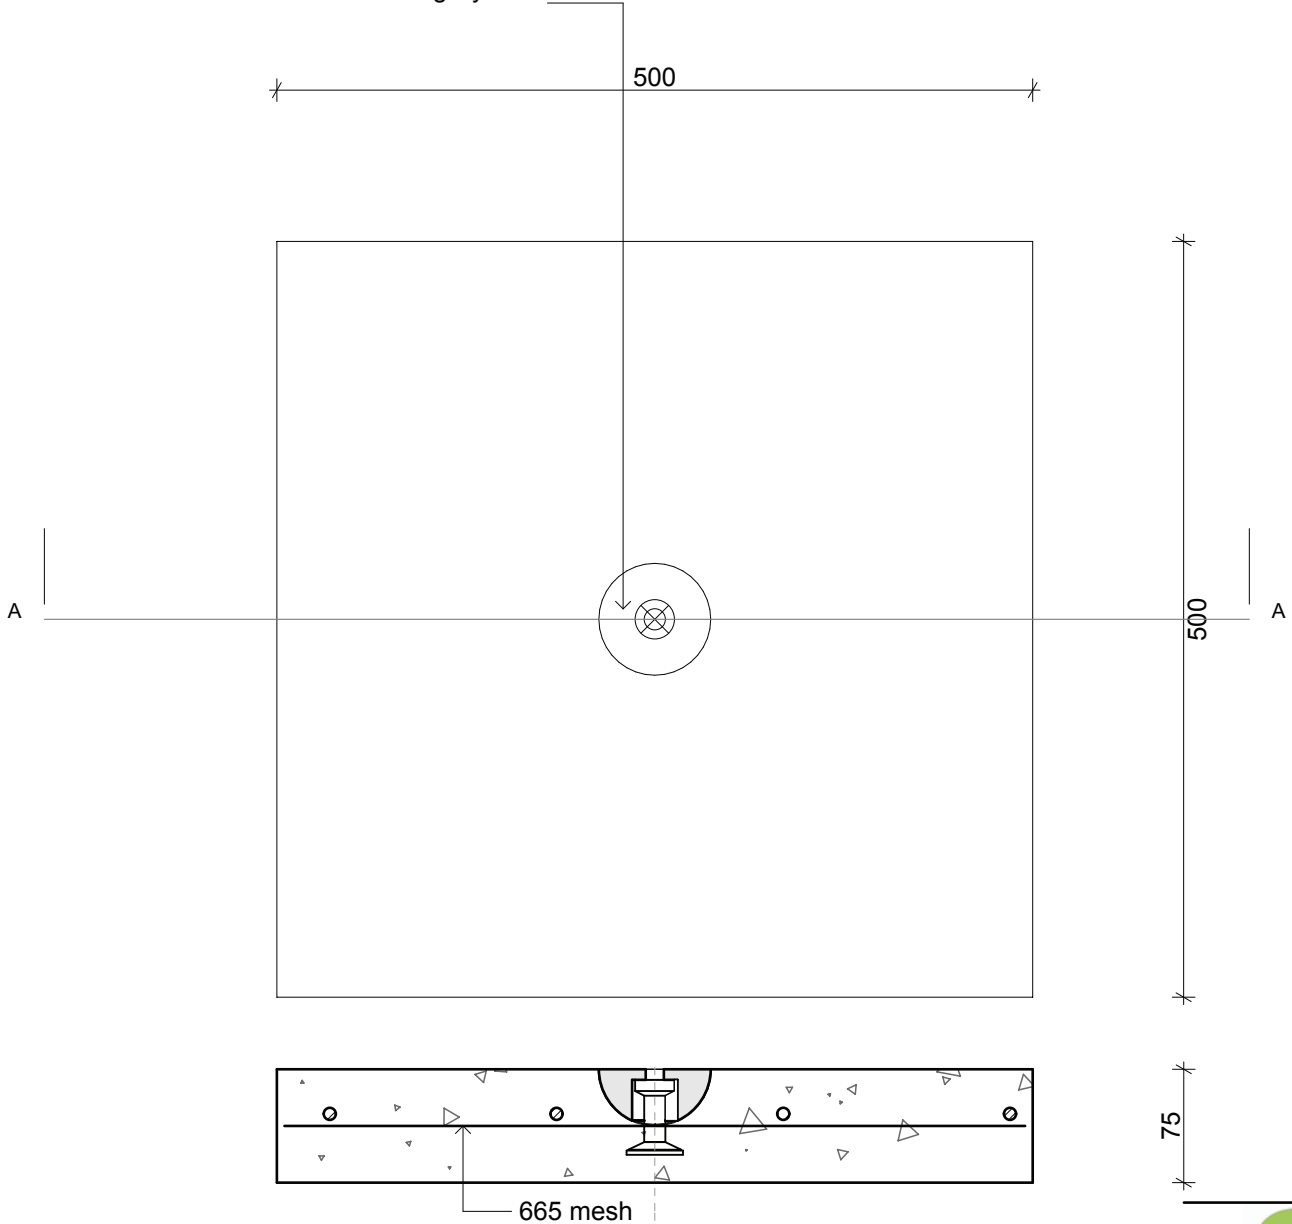



Drawing Title	
PS1599	
Drawing Number	Scale
1	1:5
Burleigh Industrial Estate New Renwick Road Blenheim 7201 PO Box 616 Blenheim 7240 www.precastsystems.co.nz Phone: +64 3 578 5118 Fax: +64 3578 5517 email: info@precastsystems.co.nz	

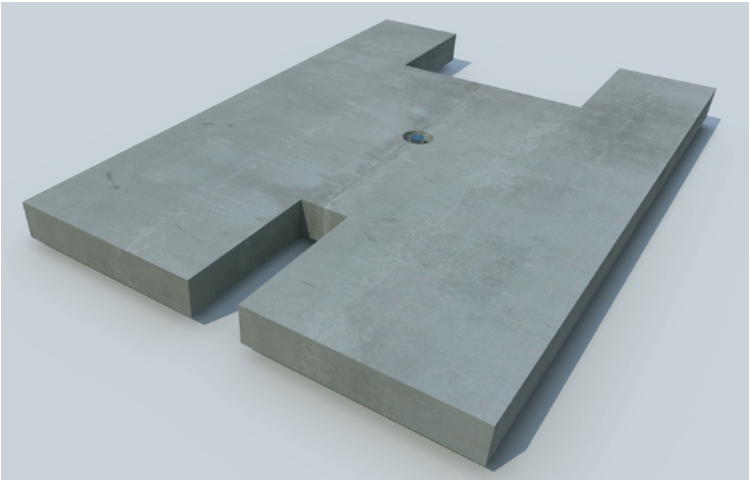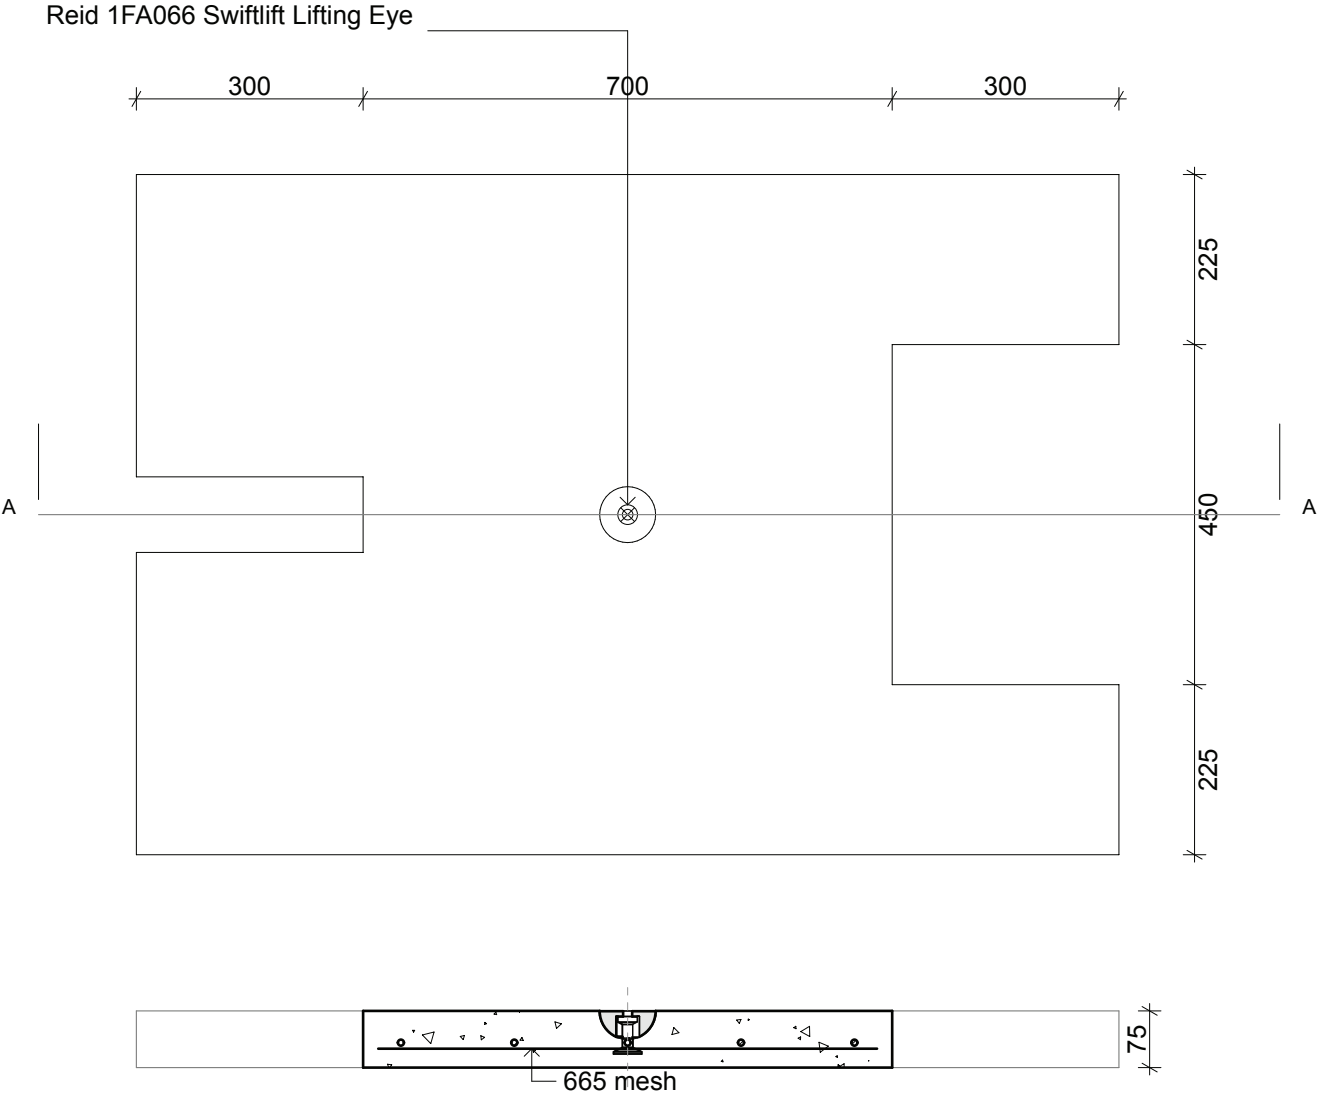



	Drawing Title	
	PS1943	
	Drawing Number	Scale
	1	1:10
Burleigh Industrial Estate New Renwick Road Blenheim 7201 PO Box 616 Blenheim 7240		www.precastsystems.co.nz Phone: +64 3 578 5118 Fax: +64 3578 5517 email: info@precastsystems.co.nz

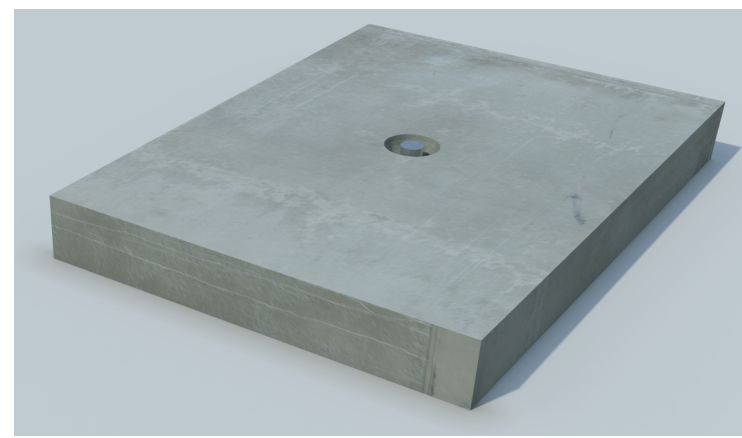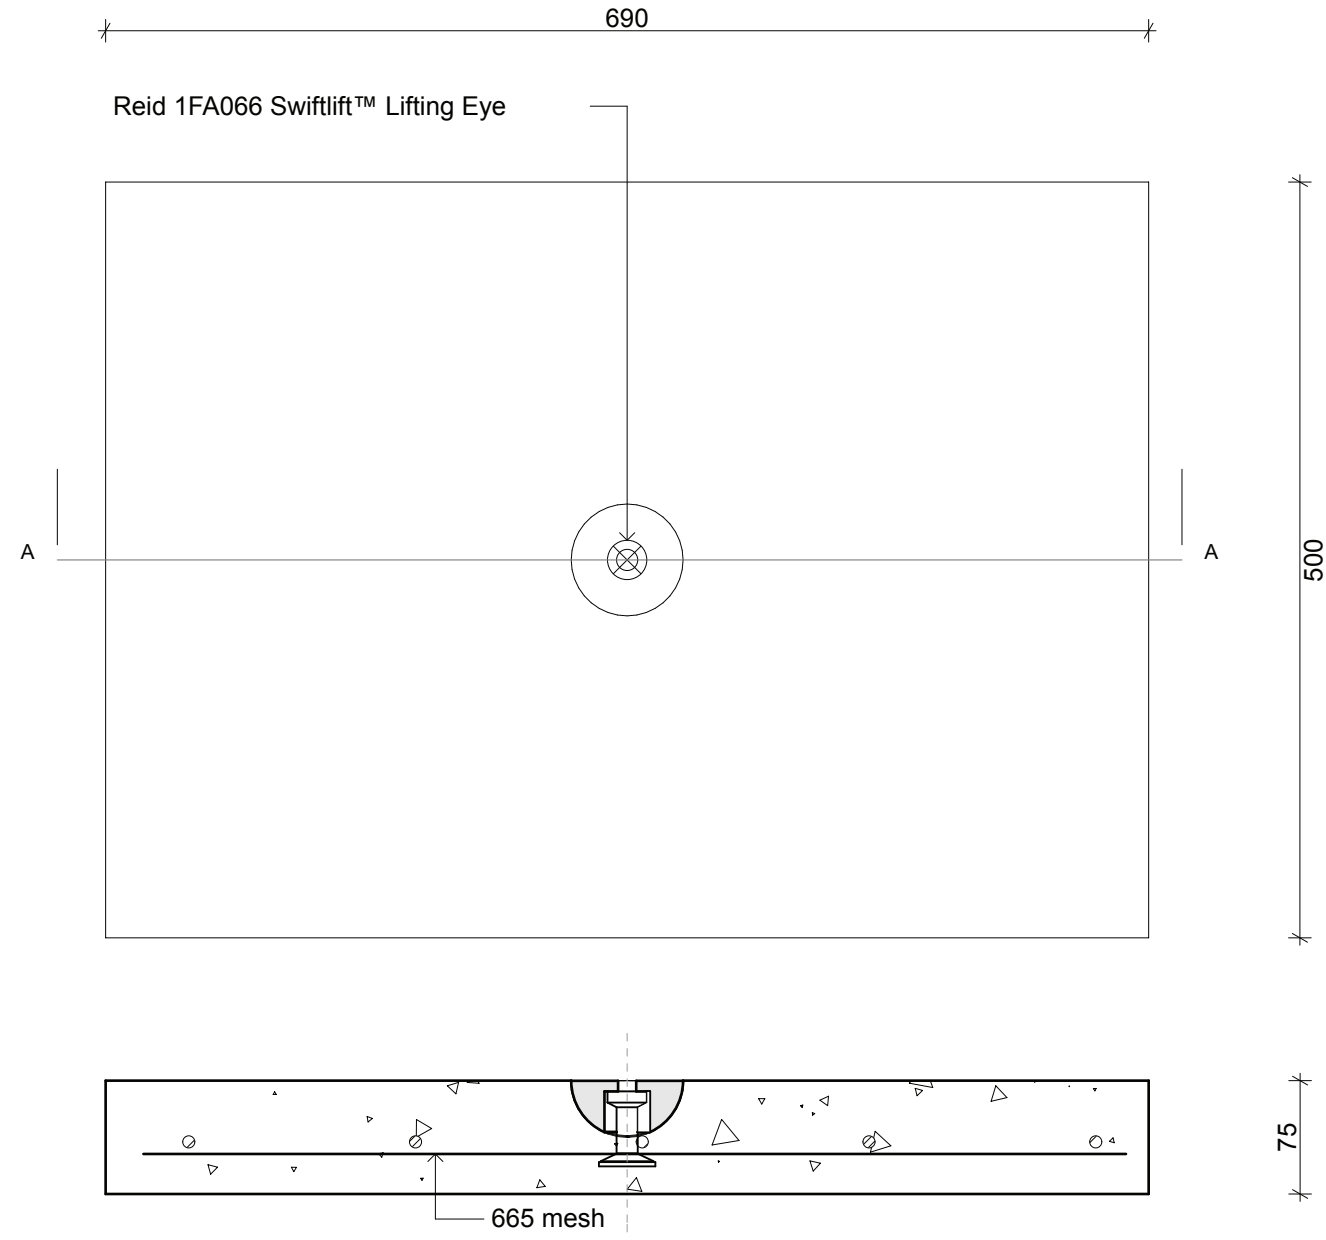



Drawing Title		PS2125	
Drawing Number		1	Scale
			1:5
Burleigh Industrial Estate New Renwick Road Blenheim 7201 PO Box 616 Blenheim 7240		www.precastsystems.co.nz Phone: +64 3 578 5118 Fax: +64 3578 5517 email: info@precastsystems.co.nz	

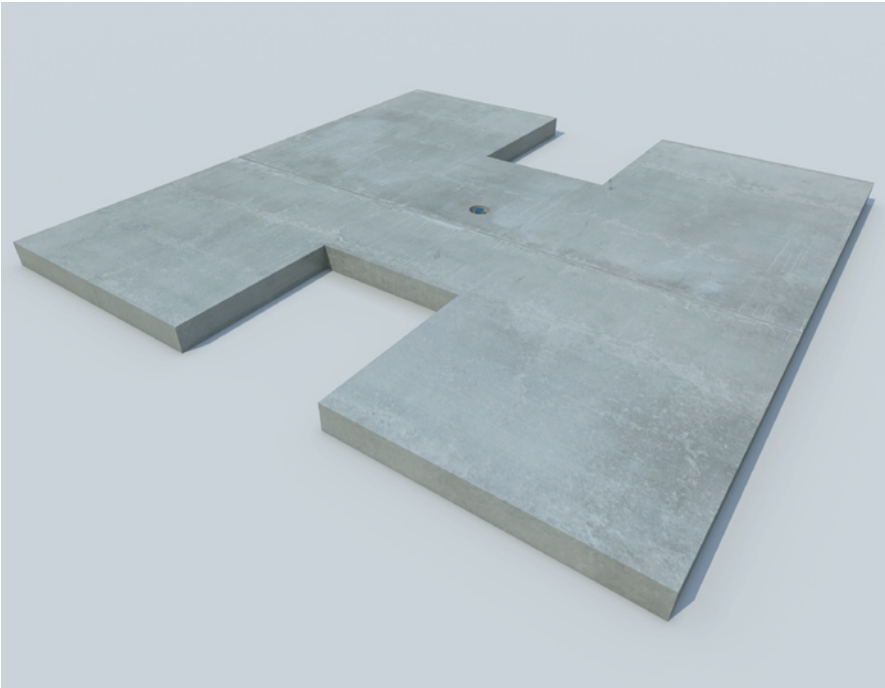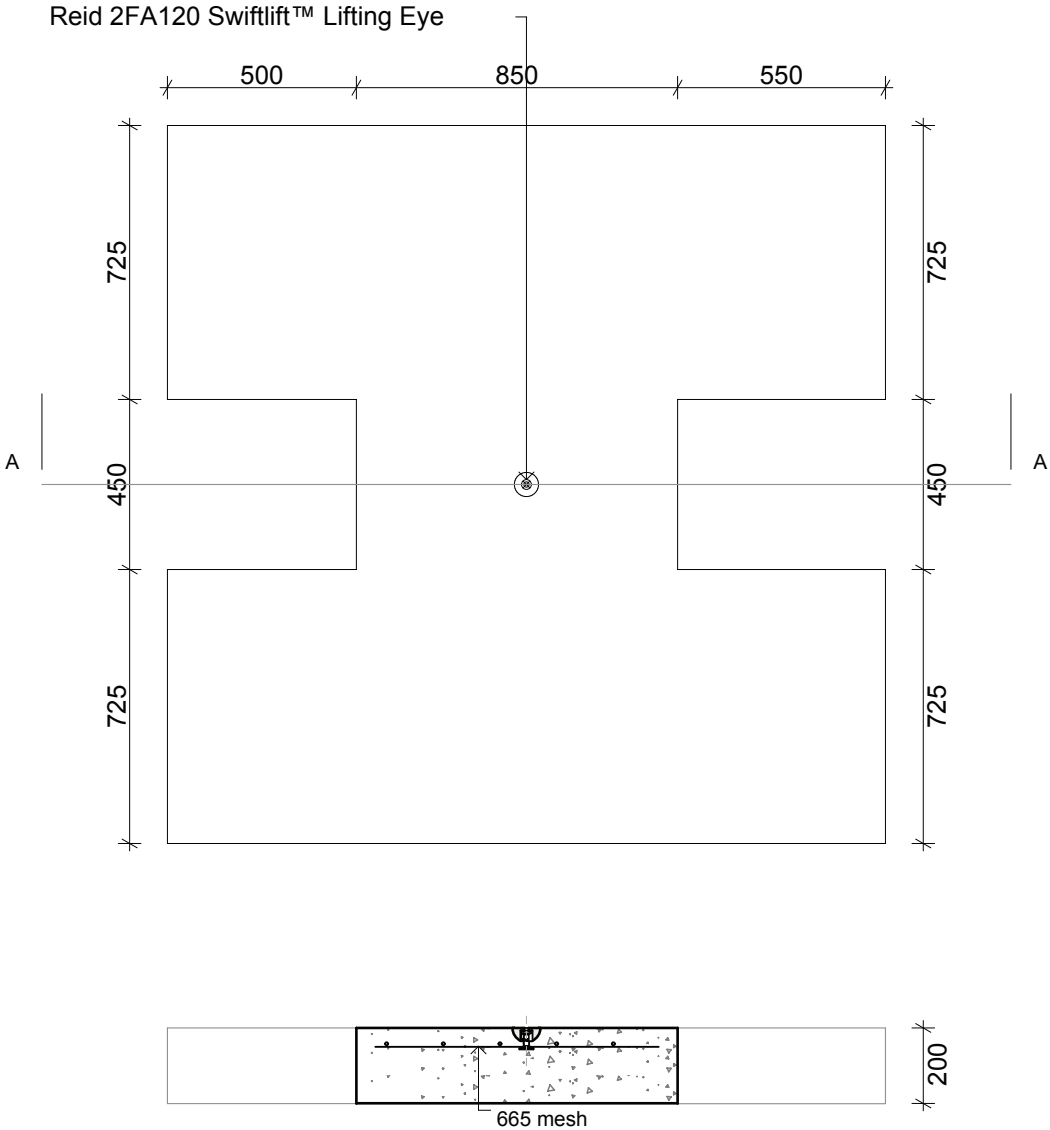



 PrecastSystems	Drawing Title PS2162	
	Drawing Number 1	Scale 1:20
Burleigh Industrial Estate New Renwick Road Blenheim 7201 PO Box 616 Blenheim 7240	www.precastsystems.co.nz Phone: +64 3 578 5118 Fax: +64 3578 5517 email: info@precasysystems.co.nz	

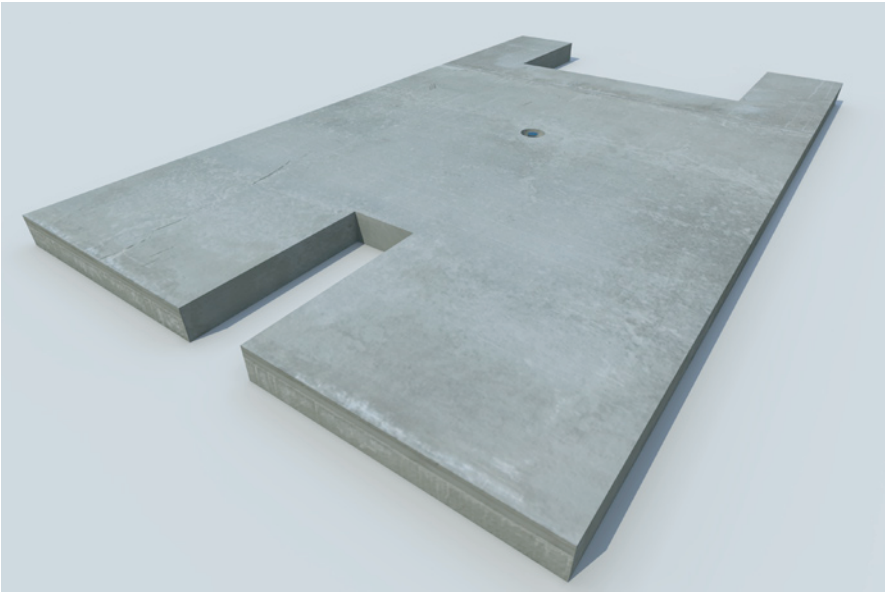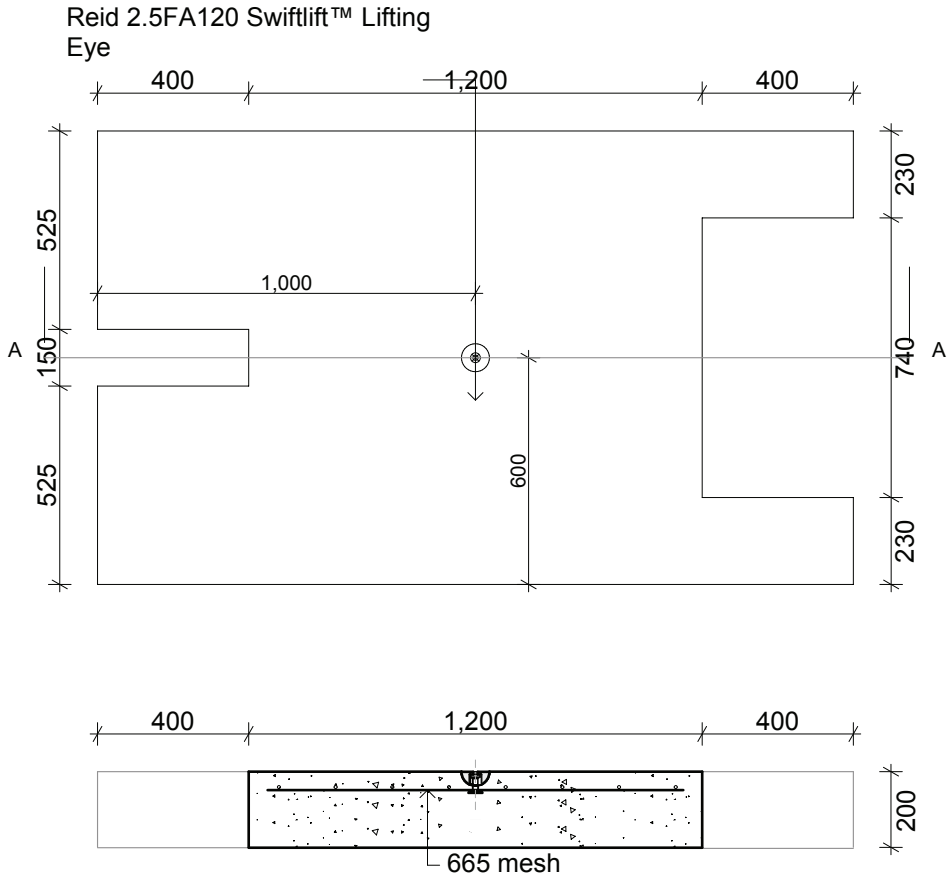




	Drawing Title	
	PS2163	
Drawing Number	1	Scale
		1:20
Burleigh Industrial Estate New Renwick Road Blenheim 7201 PO Box 616 Blenheim 7240		www.precastsystems.co.nz Phone: +64 3 578 5118 Fax: +64 3578 5517 email: info@precasysystems.co.nz

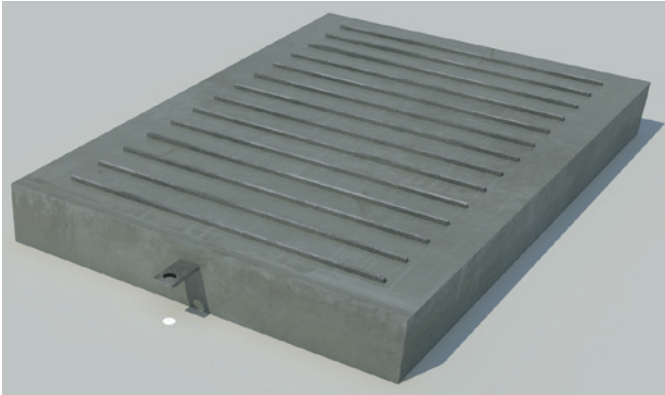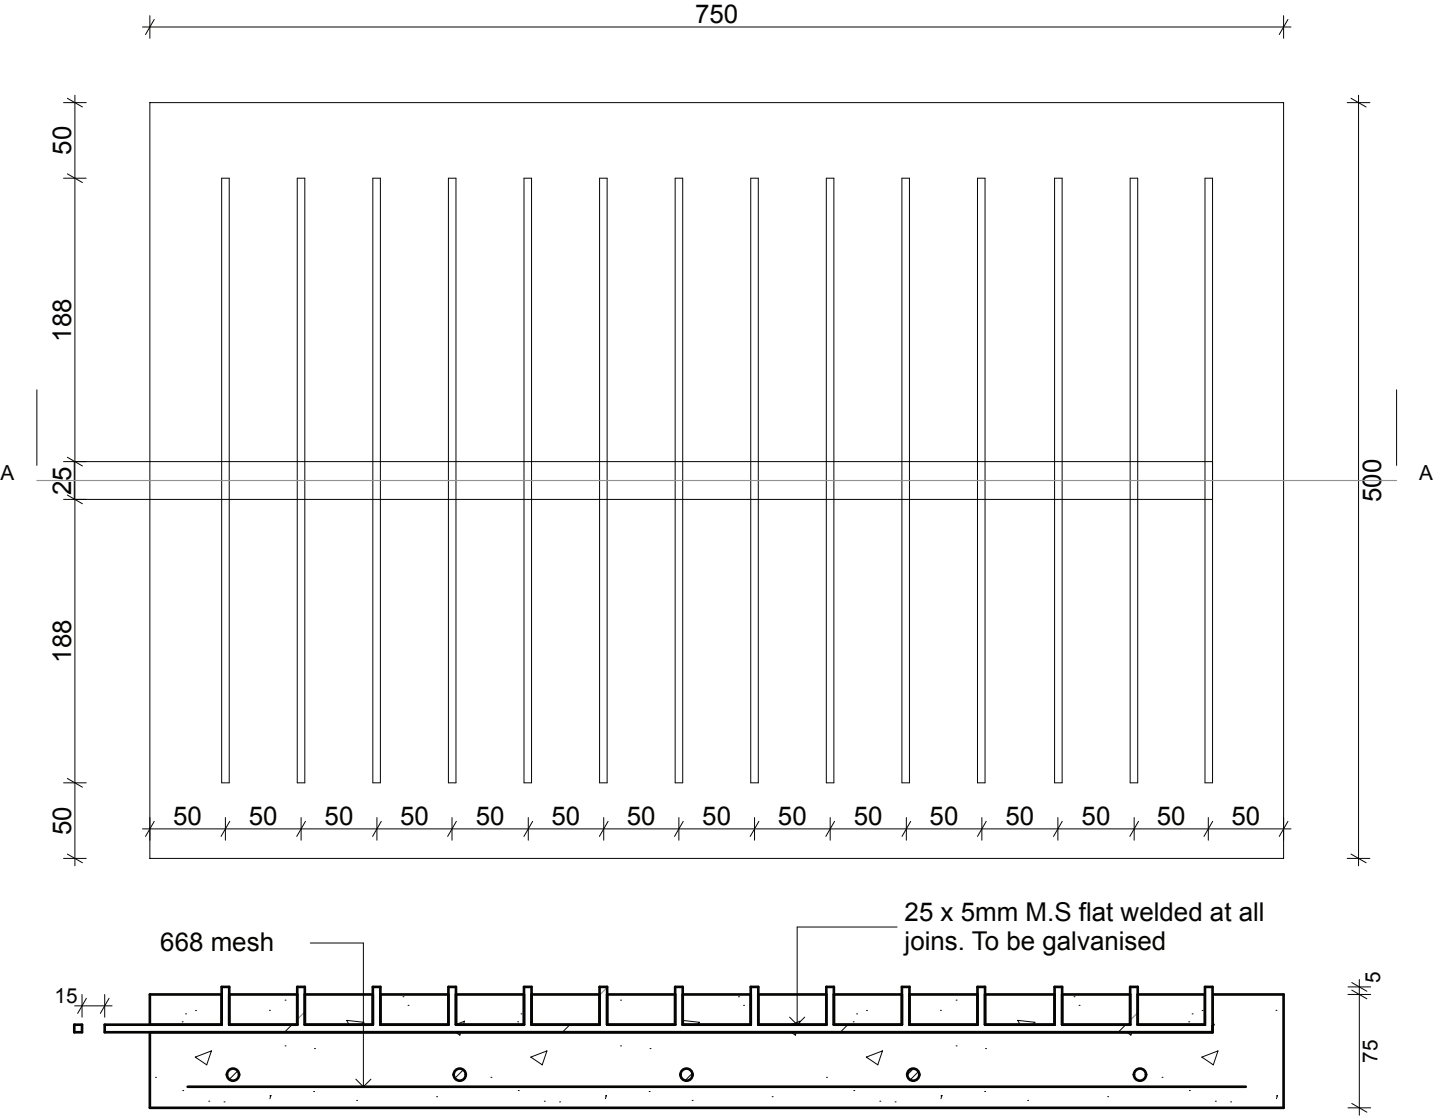




 PrecastSystems	Drawing Title PS2293	
	Drawing Number 1	Scale 1:5
Burleigh Industrial Estate New Renwick Road Blenheim 7201 PO Box 616 Blenheim 7240	www.precastsystems.co.nz Phone: +64 3 578 5118 Fax: +64 3578 5517 email: info@precastsystems.co.nz	

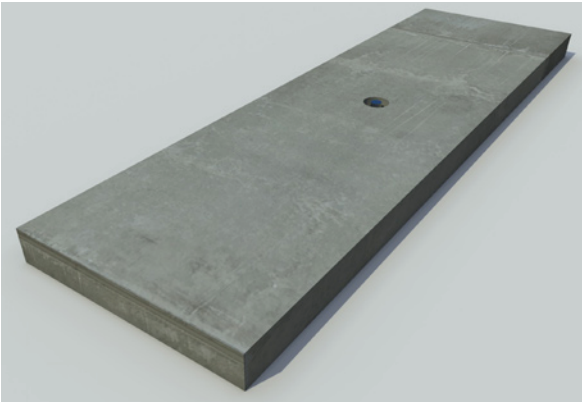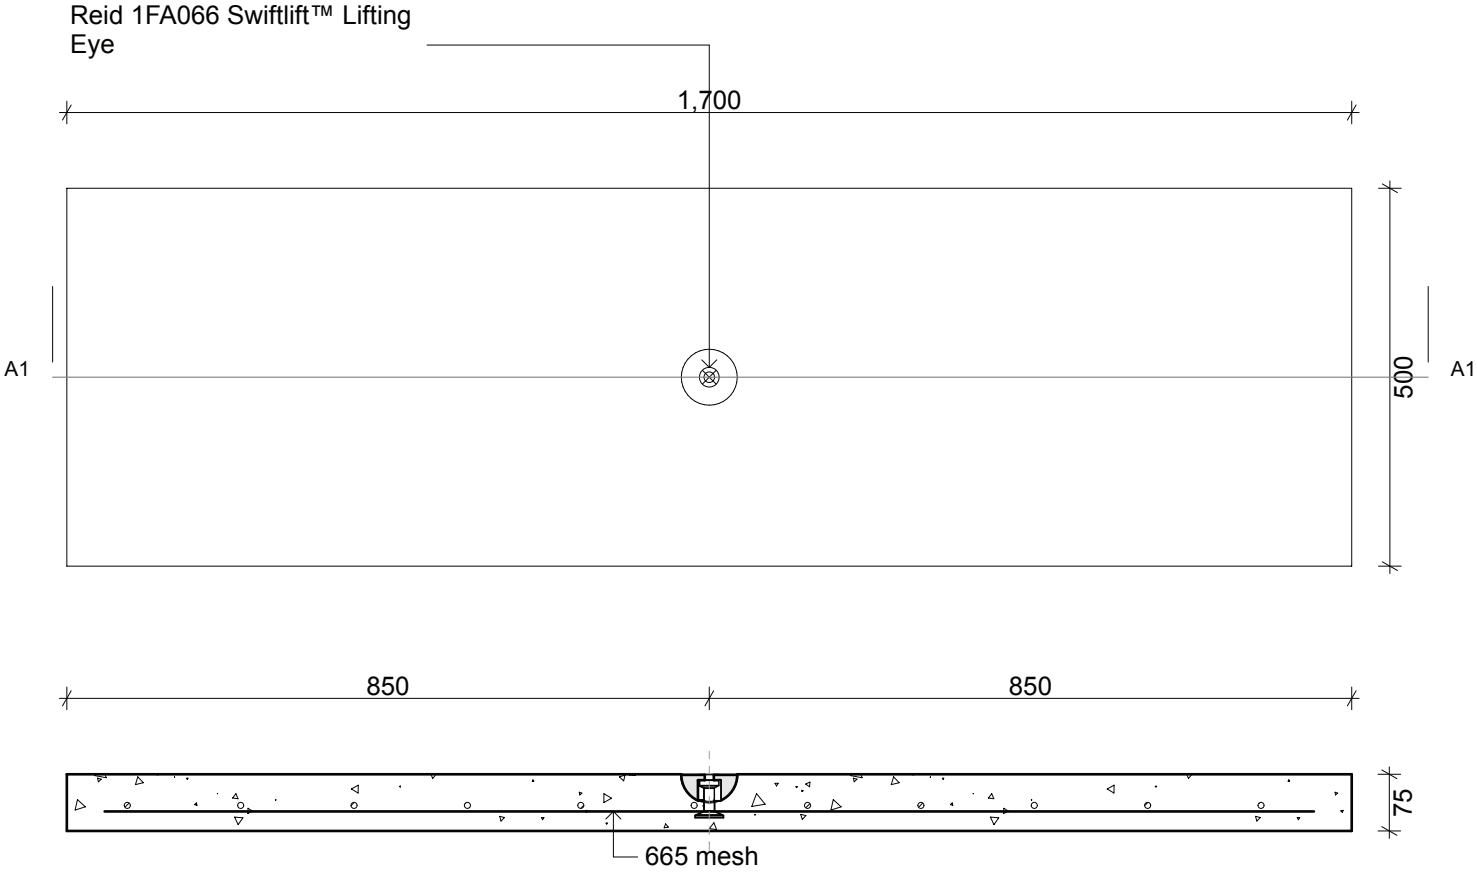

	Drawing Title	
	PS2340	
Drawing Number	1	Scale
		1:10
Burleigh Industrial Estate New Renwick Road Blenheim 7201 PO Box 616 Blenheim 7240		www.precastsystems.co.nz Phone: +64 3 578 5118 Fax: +64 3578 5517 email: info@precasysystems.co.nz

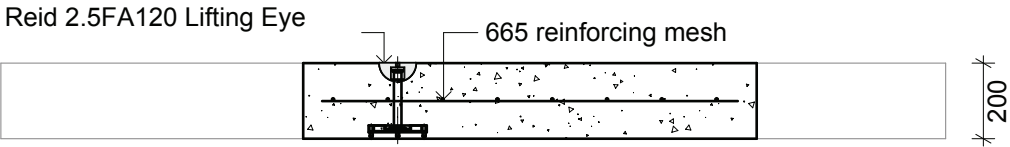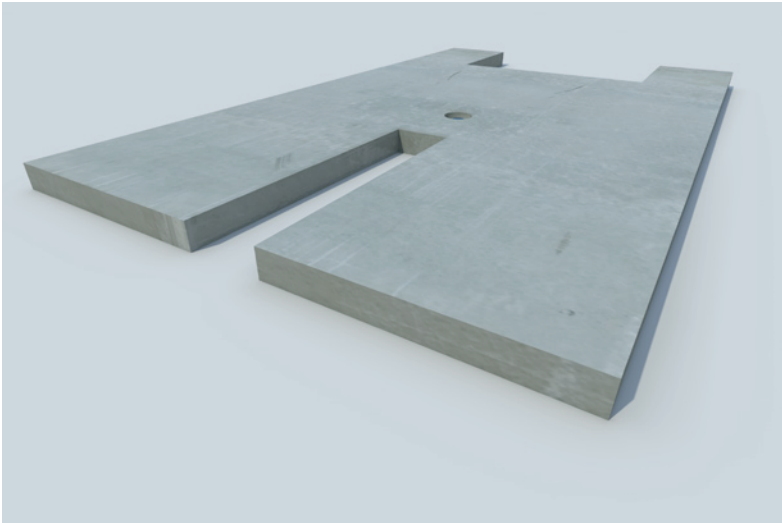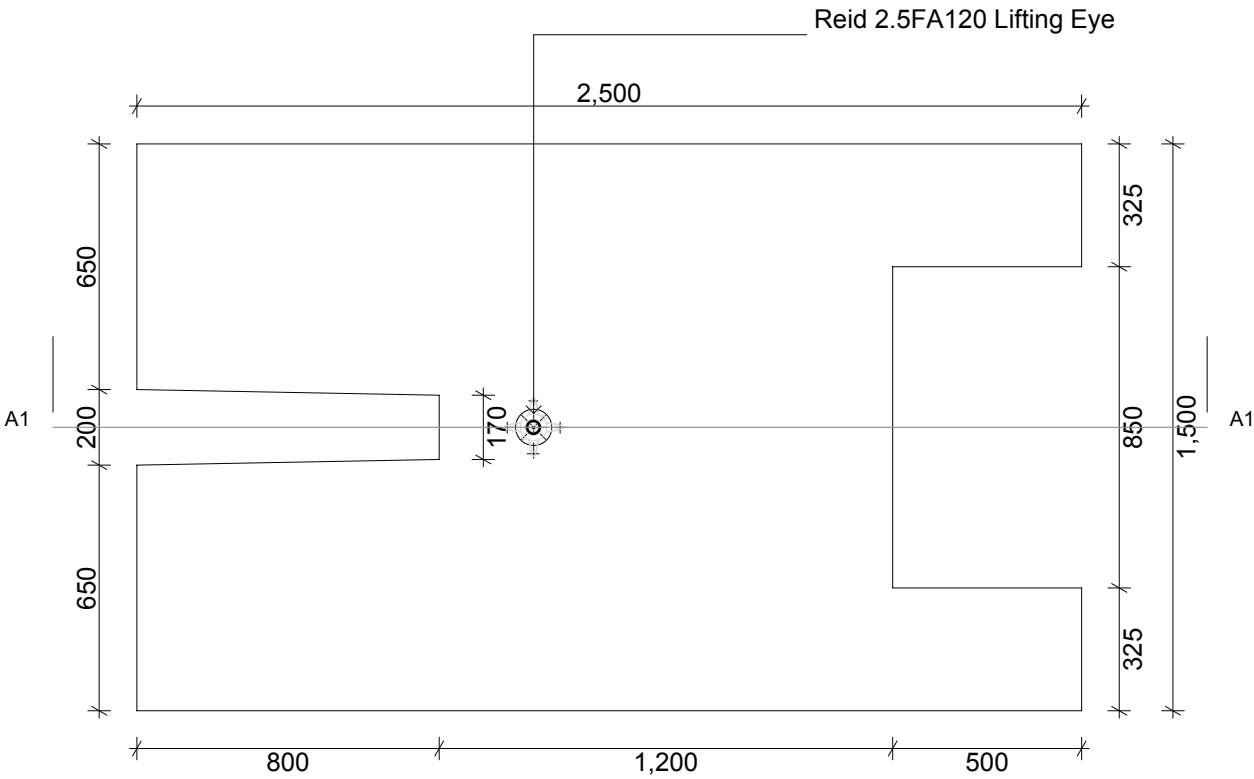



	Drawing Title	
	PS2537	
Drawing Number	1	Scale
		1:20
Burleigh Industrial Estate New Renwick Road Blenheim 7201 PO Box 616 Blenheim 7240		www.precastsystems.co.nz Phone: +64 3 578 5118 Fax: +64 3578 5517 email: info@precastsystems.co.nz

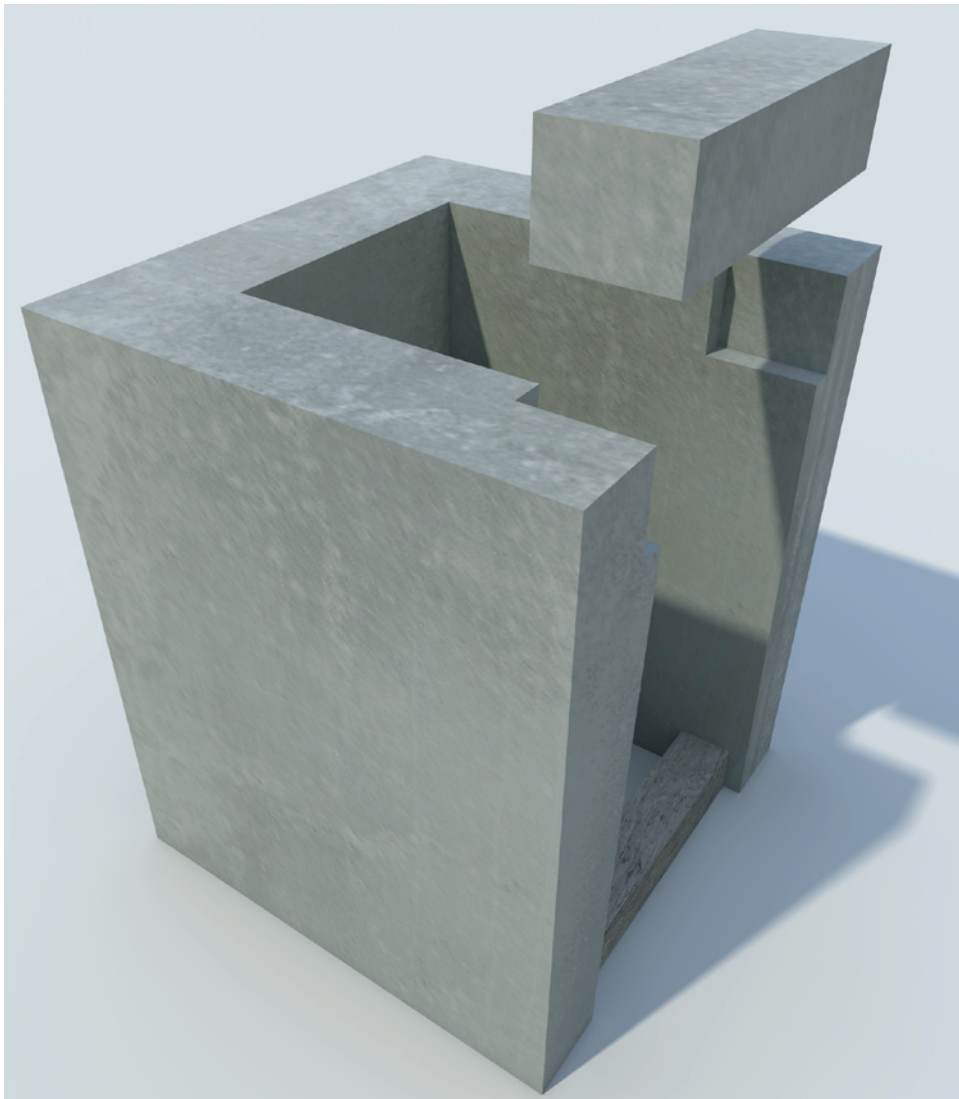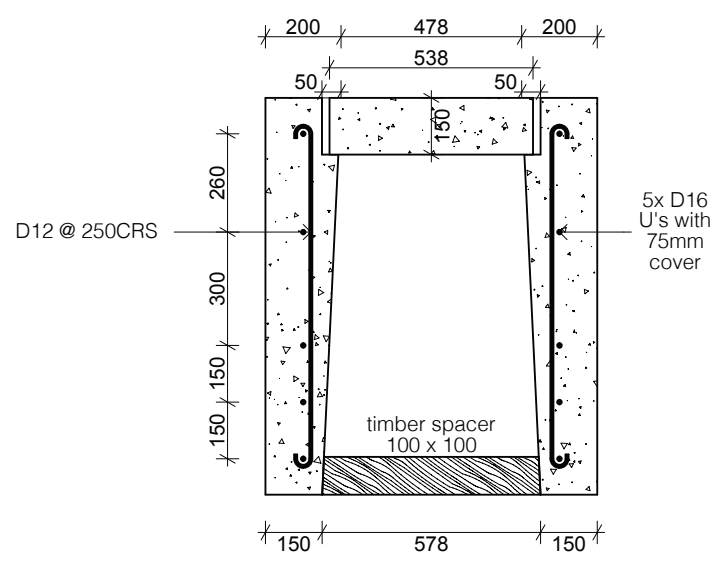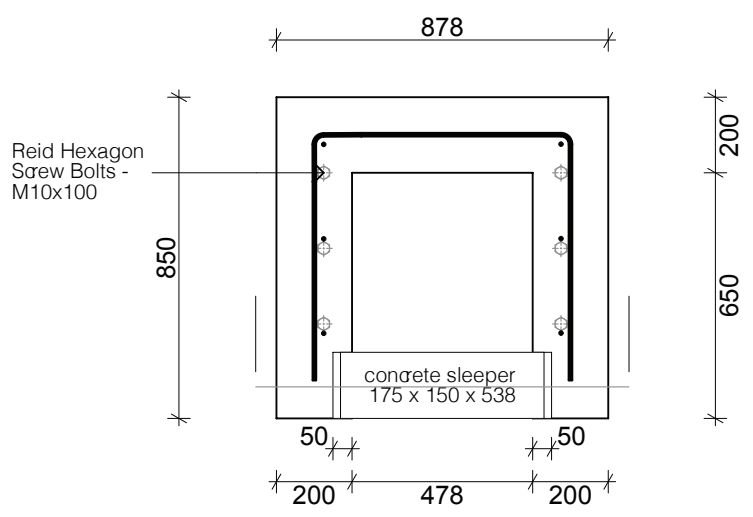





PrecastSystems


Drawing Title	
PS4116	
Drawing Number	Scale
1	1:20
Burleigh Industrial Estate New Renwick Road Blenheim 7201 PO Box 616 Blenheim 7240	
www.precastsystems.co.nz Phone: +64 3 578 5118 Fax: +64 3578 5517 email: info@precastsystems.co.nz	

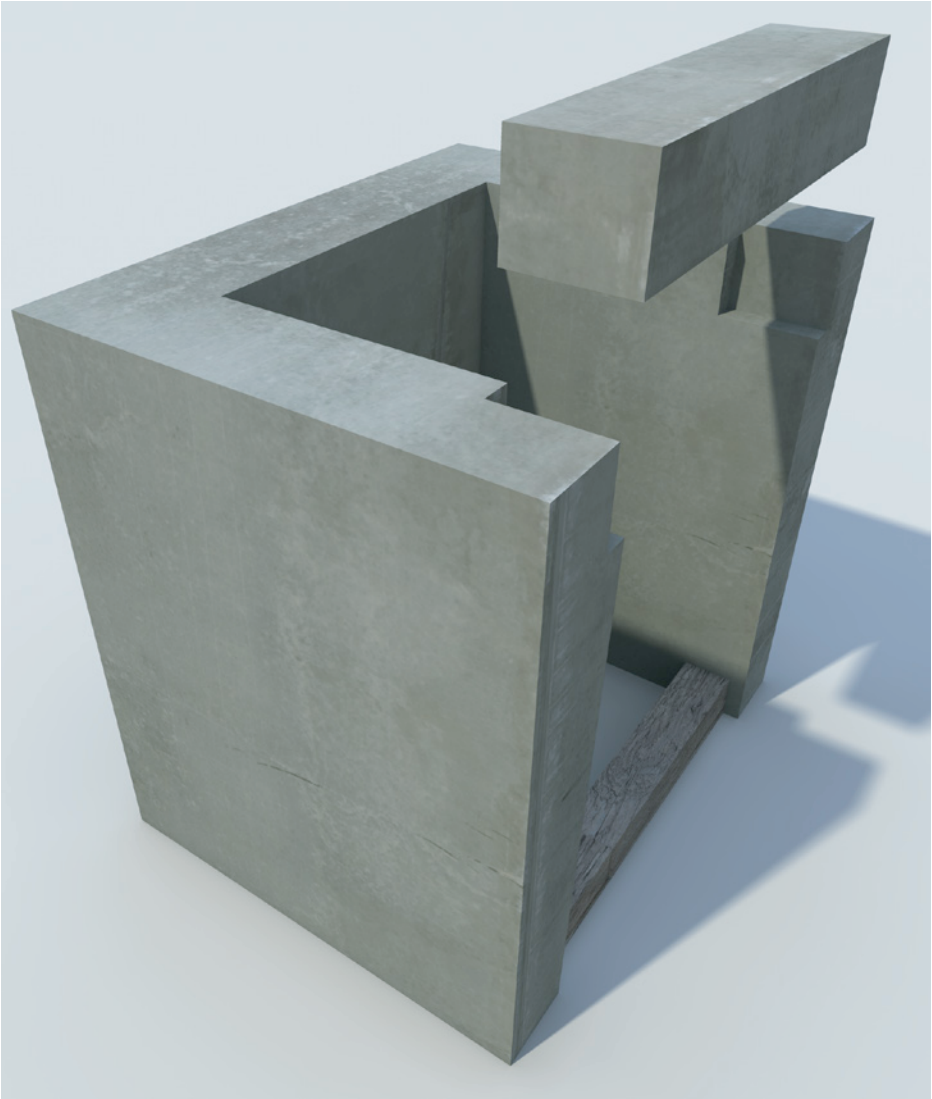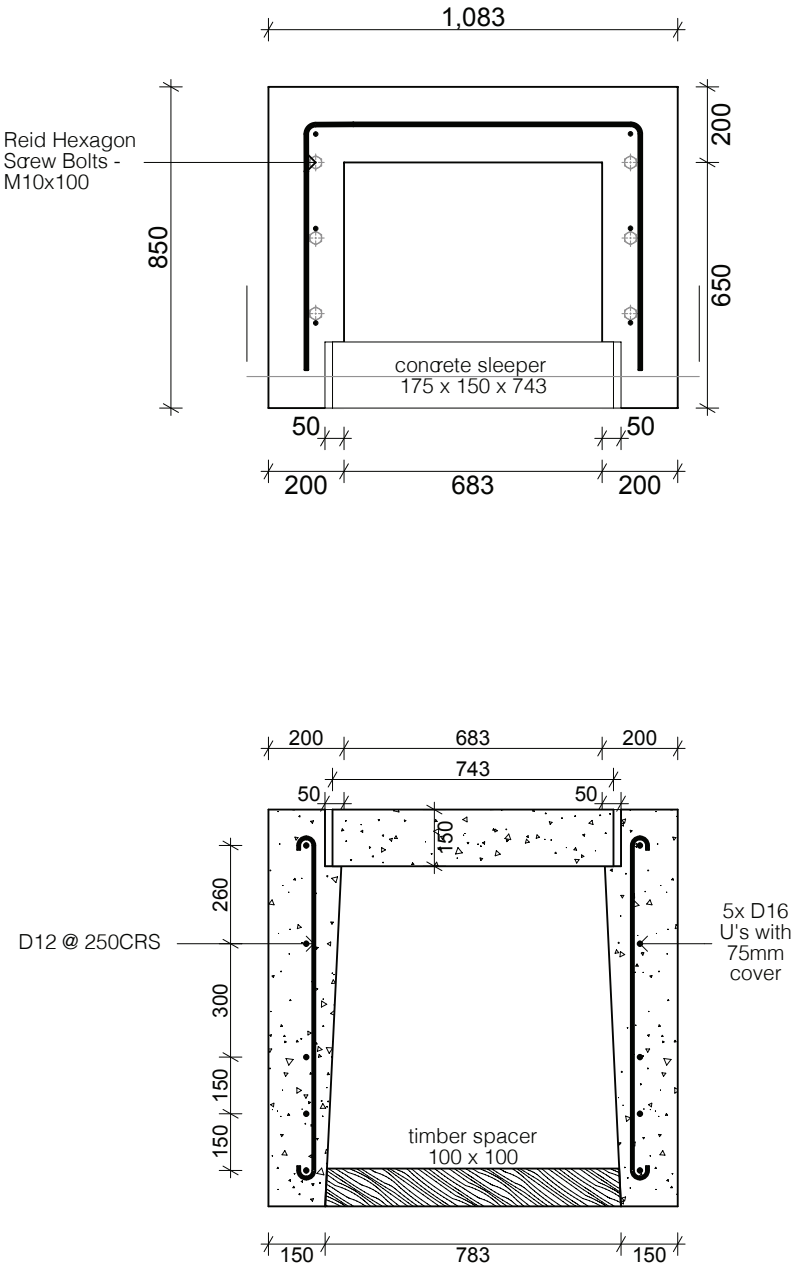



	Drawing Title	
	PS4117	
	Drawing Number	Scale
	1	1:20
Burleigh Industrial Estate New Renwick Road Blenheim 7201 PO Box 616 Blenheim 7240		www.precastsystems.co.nz Phone: +64 3 578 5118 Fax: +64 3578 5517 email: info@precastsystems.co.nz

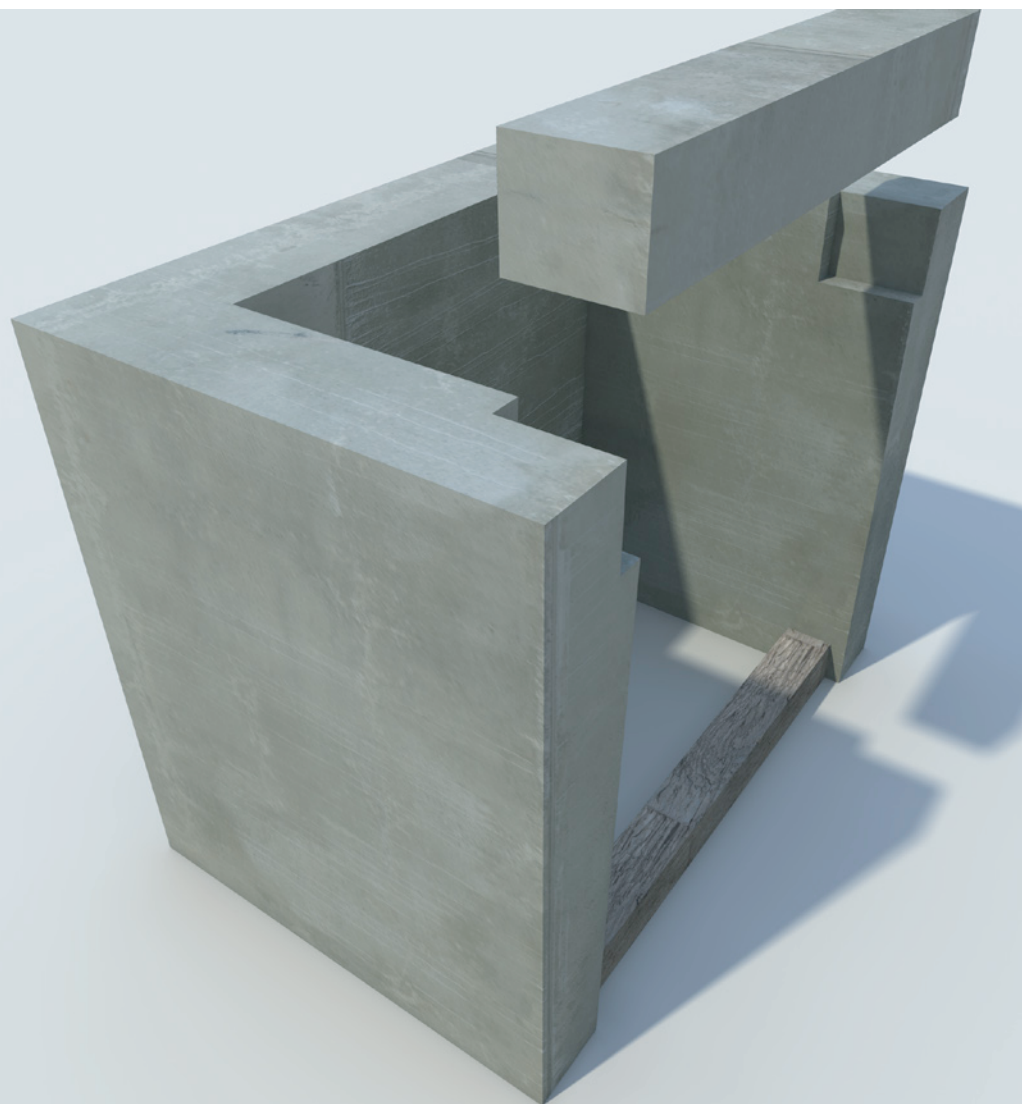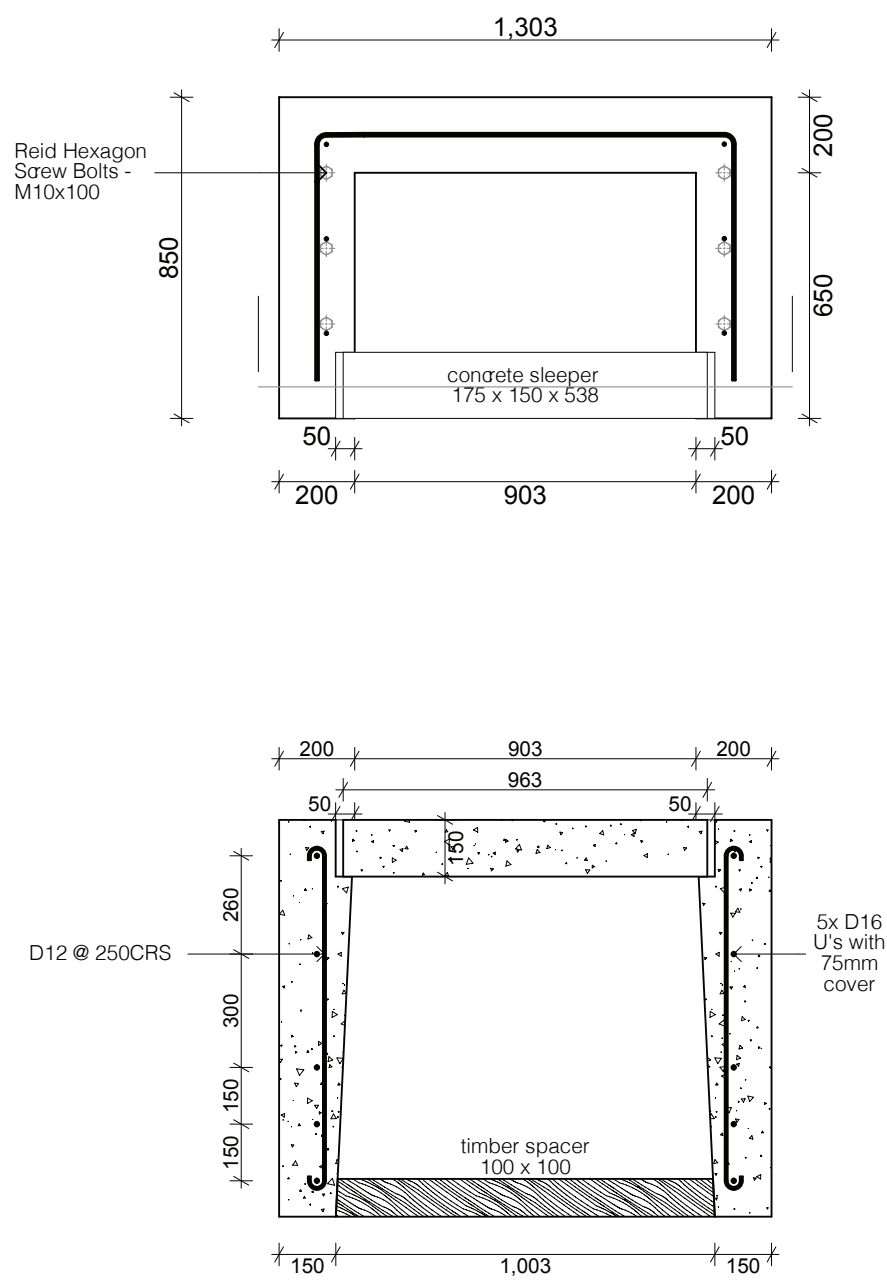


 PrecastSystems	Drawing Title PS4118	
	Drawing Number 1	Scale 1:20
Burleigh Industrial Estate New Renwick Road Blenheim 7201 PO Box 616 Blenheim 7240	www.precastsystems.co.nz Phone: +64 3 578 5118 Fax: +64 3578 5517 email: info@precastsystems.co.nz	

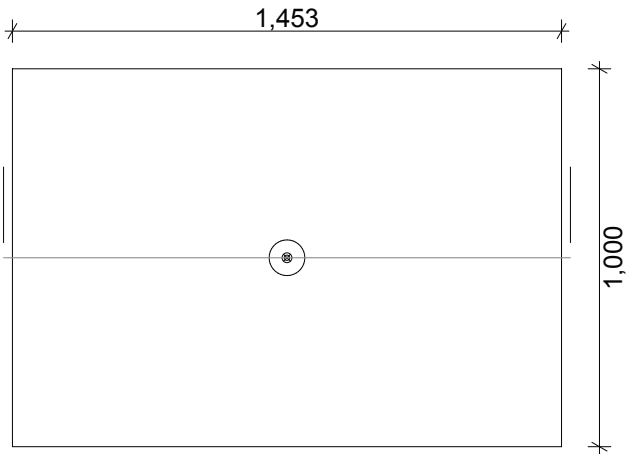




D12 around
outside with 665
mesh reinforcing

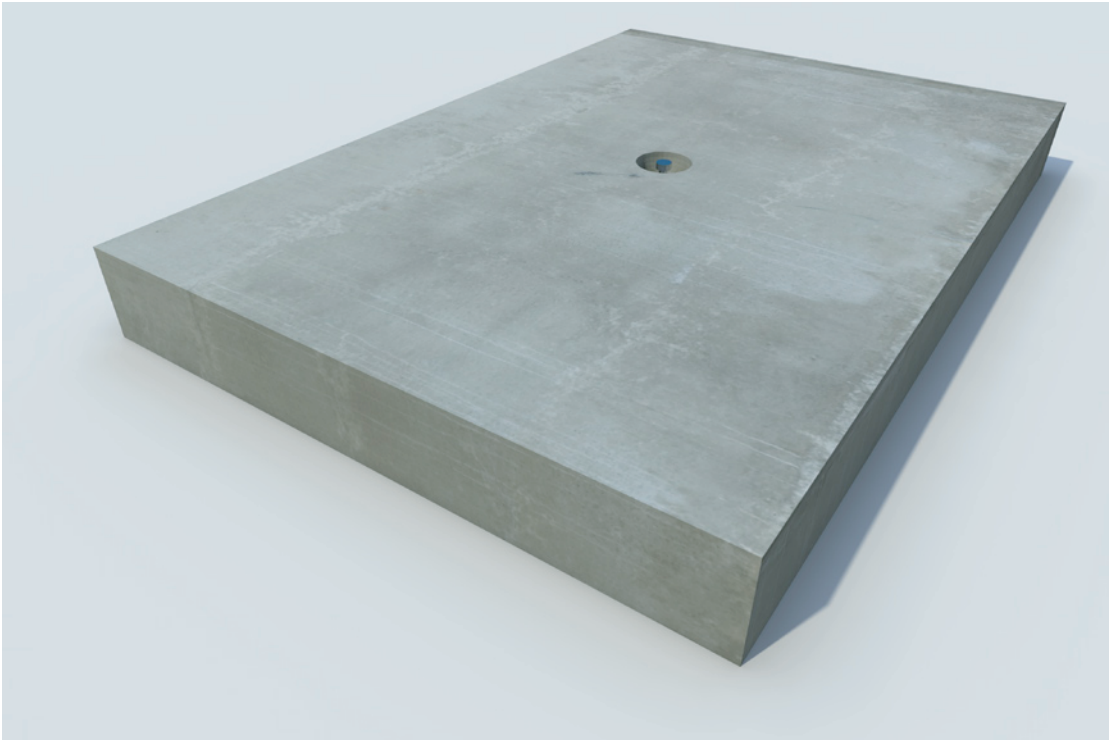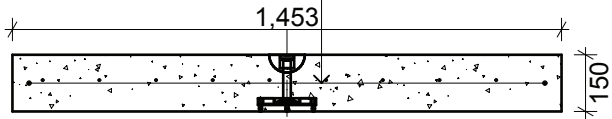


 PrecastSystems	Drawing Title PS4119	
	Drawing Number 1	Scale 1:20
Burleigh Industrial Estate New Renwick Road Blenheim 7201 PO Box 616 Blenheim 7240	www.precastsystems.co.nz Phone: +64 3 578 5118 Fax: +64 3 578 5517 email: info@precastsystems.co.nz	

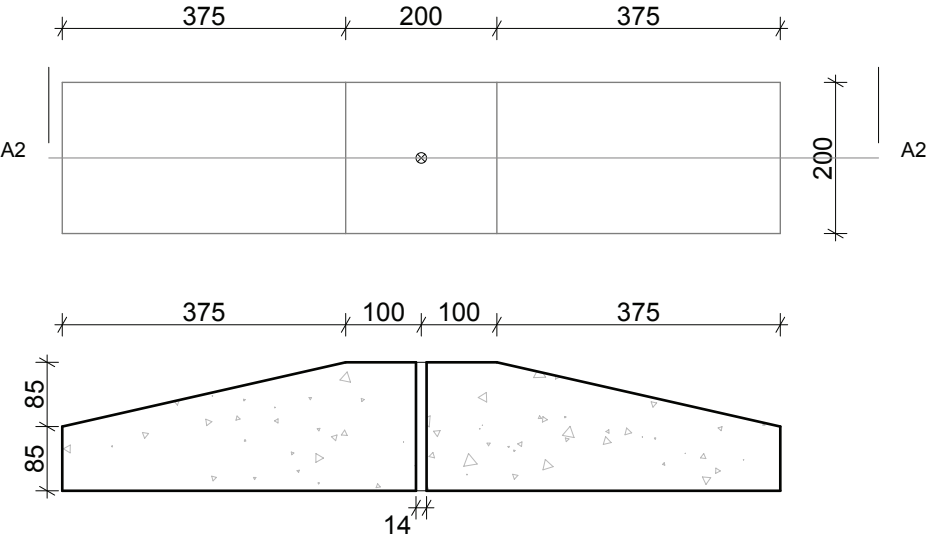


 PrecastSystems	Drawing Title PSDEAD3	
	Drawing Number 1	Scale 1:10
	Burleigh Industrial Estate New Renwick Road Blenheim 7201 PO Box 616 Blenheim 7240	
	www.precastsystems.co.nz Phone: +64 3 578 5118 Fax: +64 3 578 5517 email: info@precasysystems.co.nz	

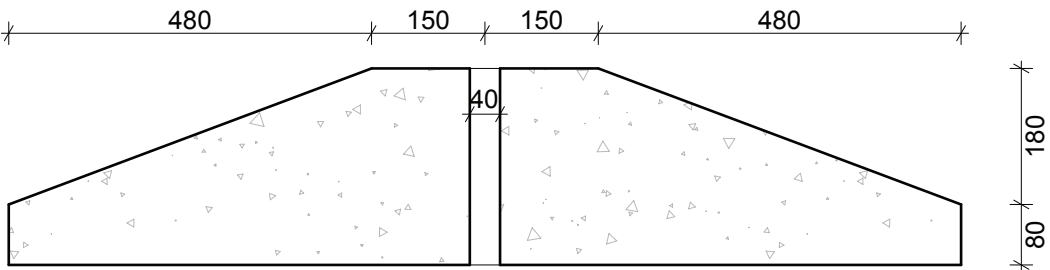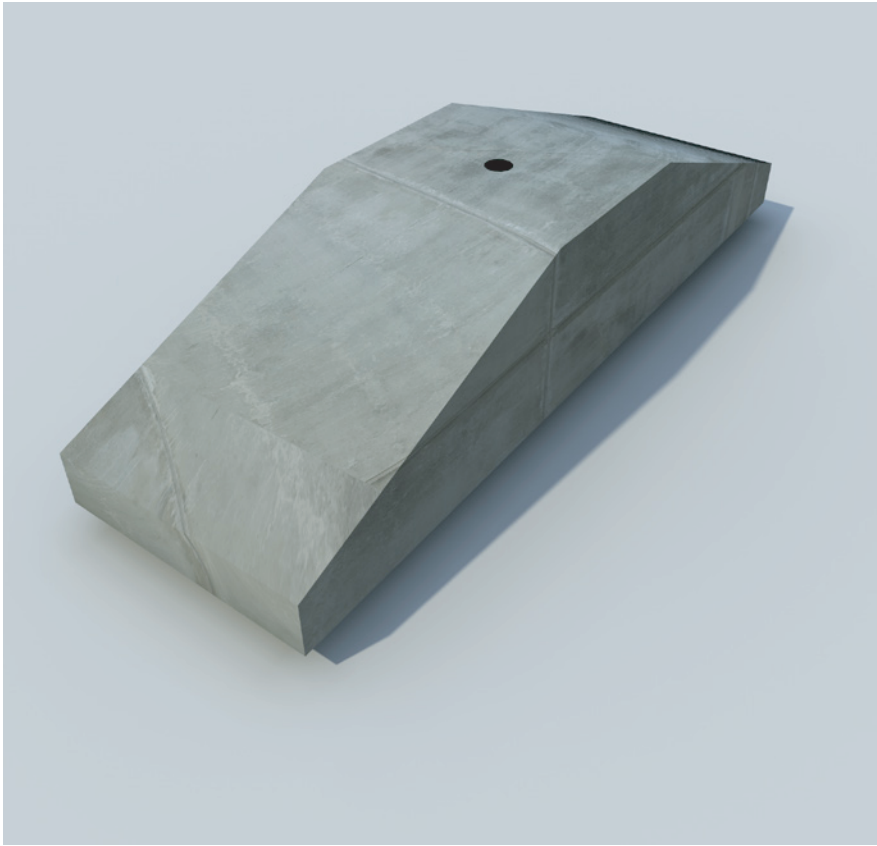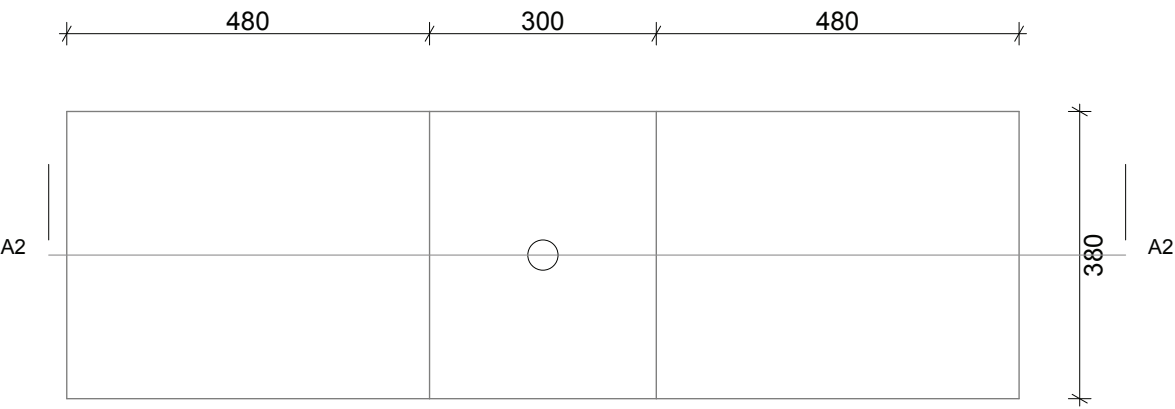


	Drawing Title	
	PSDEAD4	
	Drawing Number	Scale
	1	1:10
Burleigh Industrial Estate New Renwick Road Blenheim 7201 PO Box 616 Blenheim 7240		www.precastsystems.co.nz Phone: +64 3 578 5118 Fax: +64 3578 5517 email: info@precastsystems.co.nz

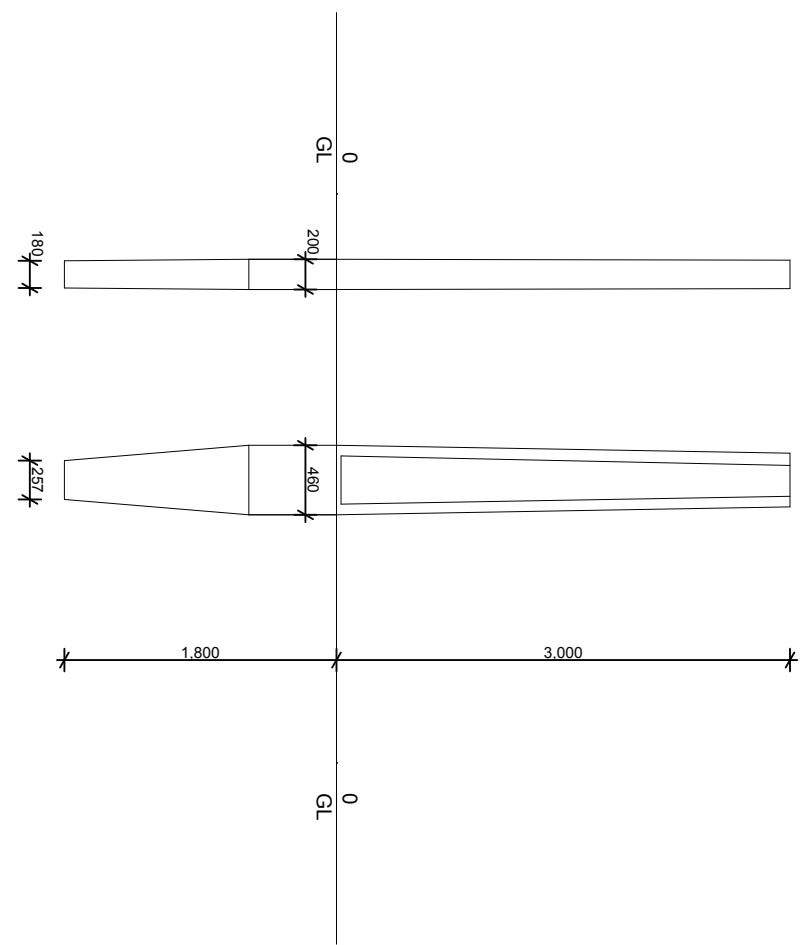


Drawing Title	
PSP15-Mold A	
Drawing Number	Scale
1	1:50
Burleigh Industrial Estate New Renwick Road Blenheim 7201 PO Box 616 Blenheim 7240	
www.precastsystems.co.nz Phone: +64 3 578 5118 Fax: +64 3578 5517 email: info@precastsystems.co.nz	

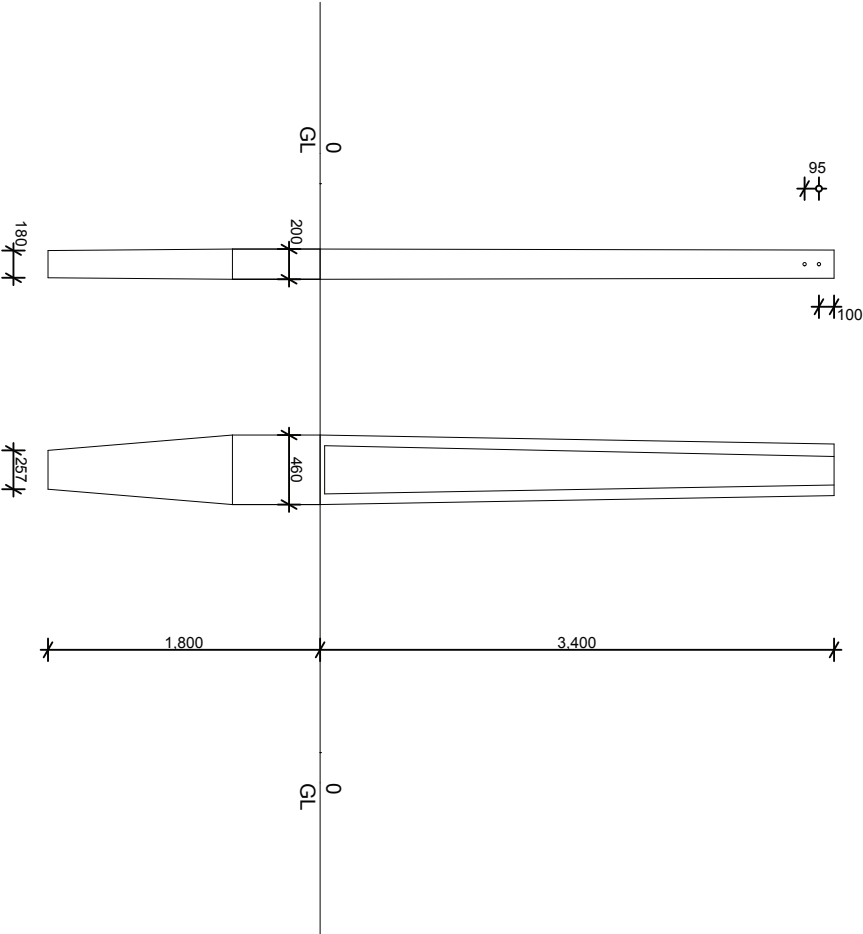


 PrecastSystems		Drawing Title PSP17	
		Drawing Number 1	Scale 1:50
Burleigh Industrial Estate New Renwick Road Blenheim 7201 PO Box 616 Blenheim 7240		www.precastsystems.co.nz Phone: +64 3 578 5118 Fax: +64 3578 5517 email: info@precastsystems.co.nz	

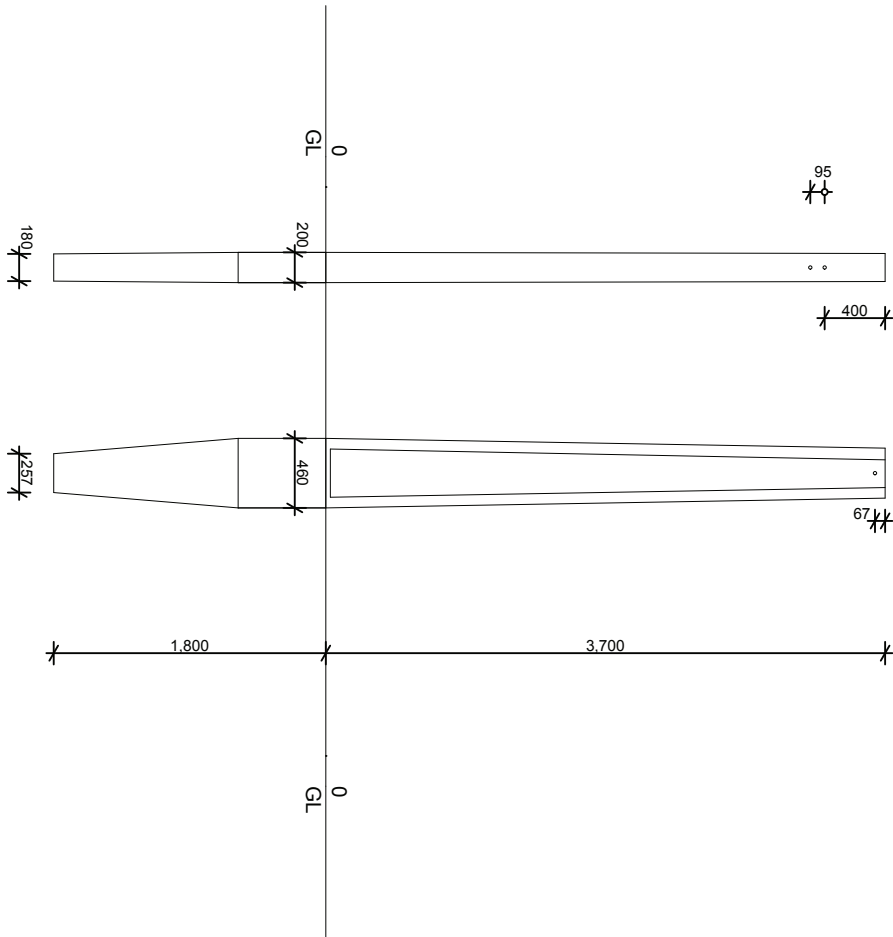


 PrecastSystems		Drawing Title PSP18	
Drawing Number 1		Scale 1:50	
Burleigh Industrial Estate New Renwick Road Blenheim 7201 PO Box 616 Blenheim 7240		www.precastsystems.co.nz Phone: +64 3 578 5118 Fax: +64 3578 5517 email: info@precasysystems.co.nz	

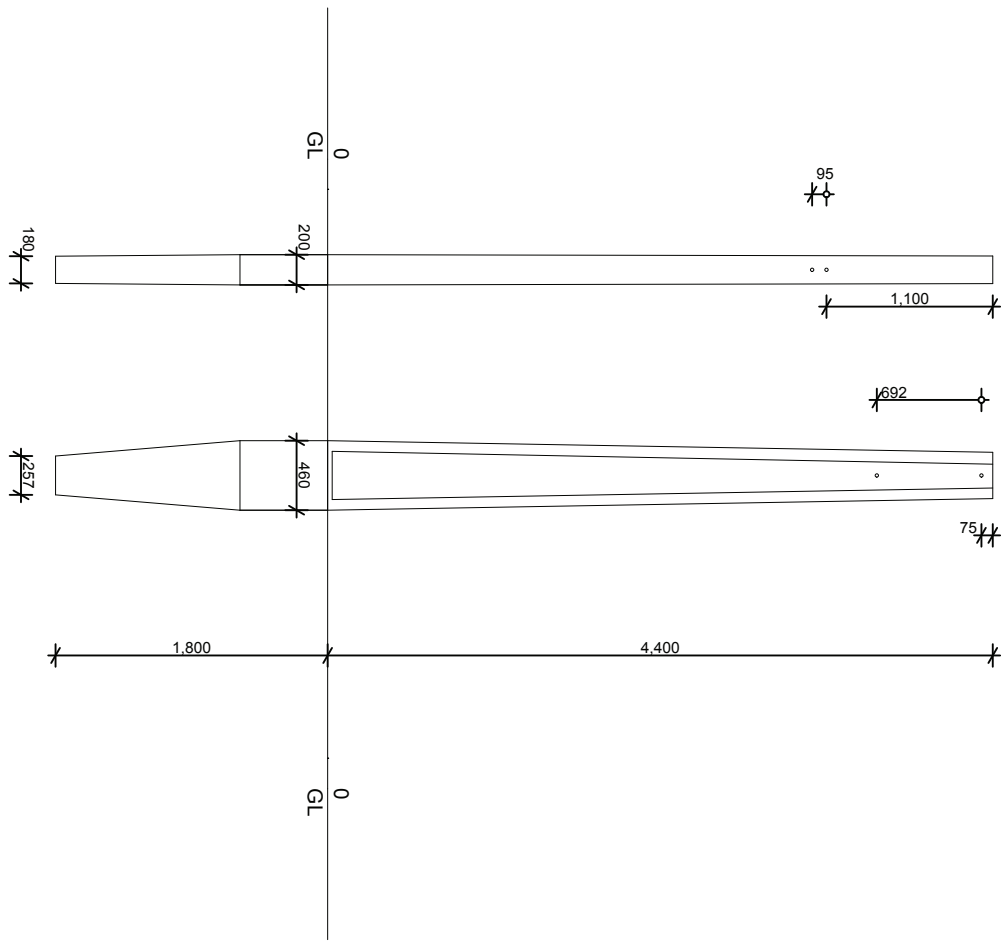

	Drawing Title PSP20	
	Drawing Number 1	Scale 1:50
Burleigh Industrial Estate New Renwick Road Blenheim 7201 PO Box 616 Blenheim 7240	www.precastsystems.co.nz Phone: +64 3 578 5118 Fax: +64 3578 5517 email: info@precastsystems.co.nz	

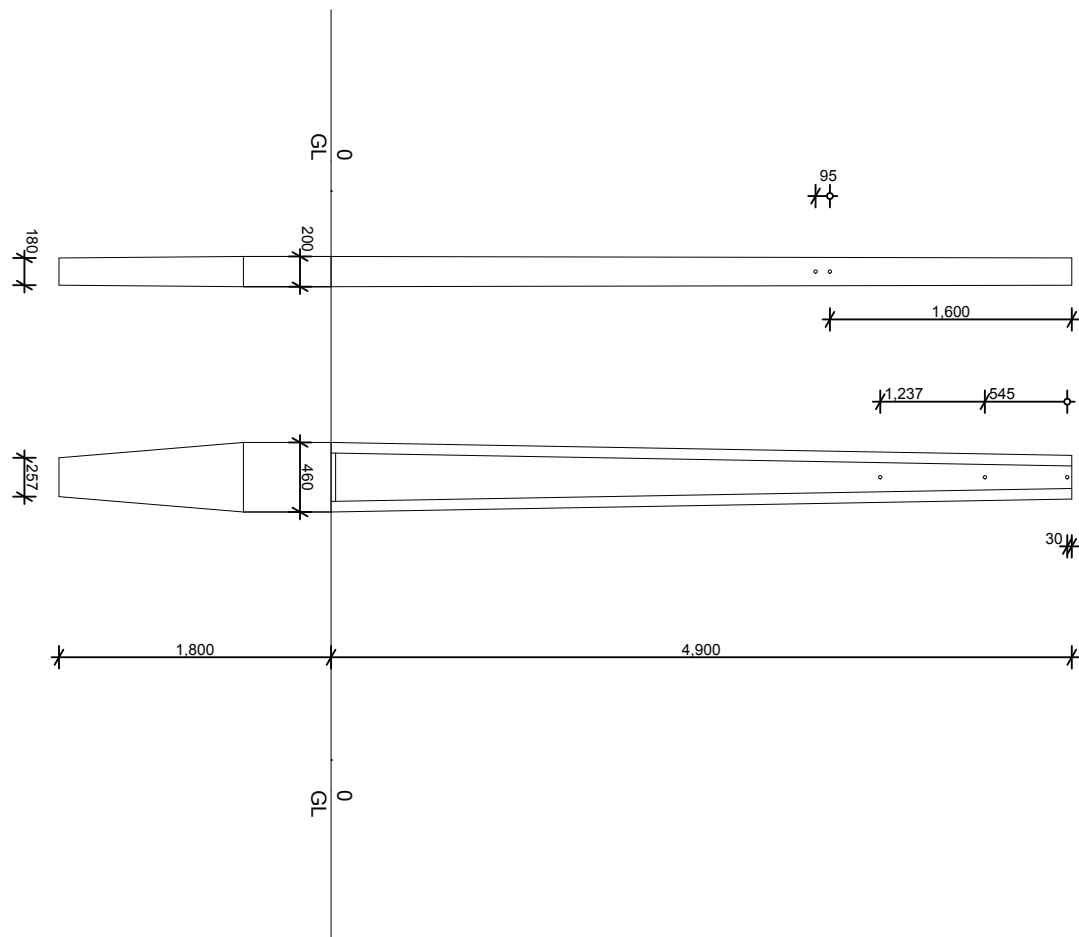


Drawing Title		PSP22	
Drawing Number		1	Scale
			1:50
Burleigh Industrial Estate New Renwick Road Blenheim 7201 PO Box 616 Blenheim 7240		www.precastsystems.co.nz Phone: +64 3 578 5118 Fax: +64 3578 5517 email: info@precastsystems.co.nz	

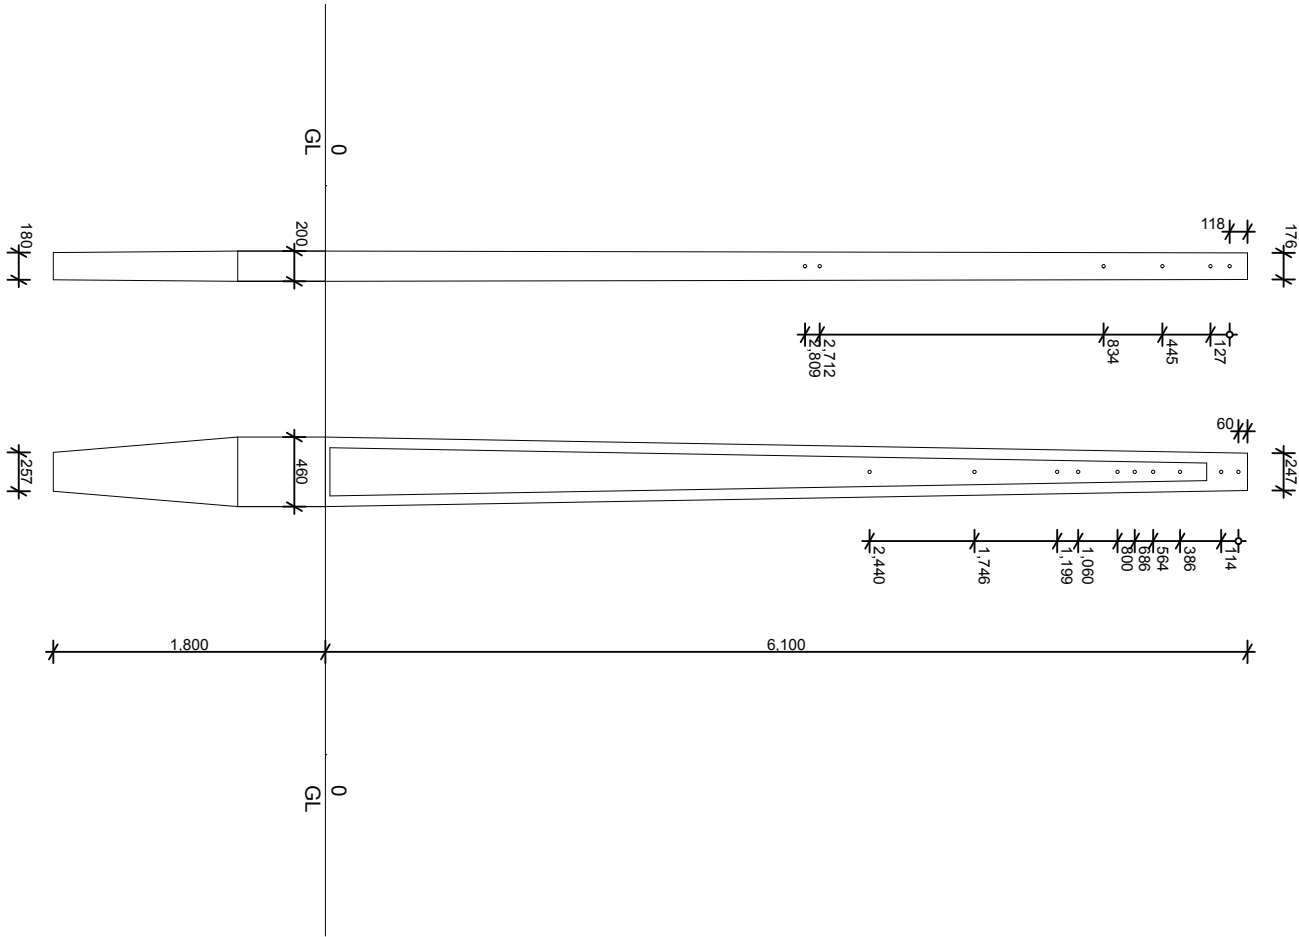

PrecastSystems


Drawing Title	
PSP26	
Drawing Number	Scale
1	1:50
Burleigh Industrial Estate New Renwick Road Blenheim 7201 PO Box 616 Blenheim 7240	
www.precastsystems.co.nz Phone: +64 3 578 5118 Fax: +64 3578 5517 email: info@precastsystems.co.nz	

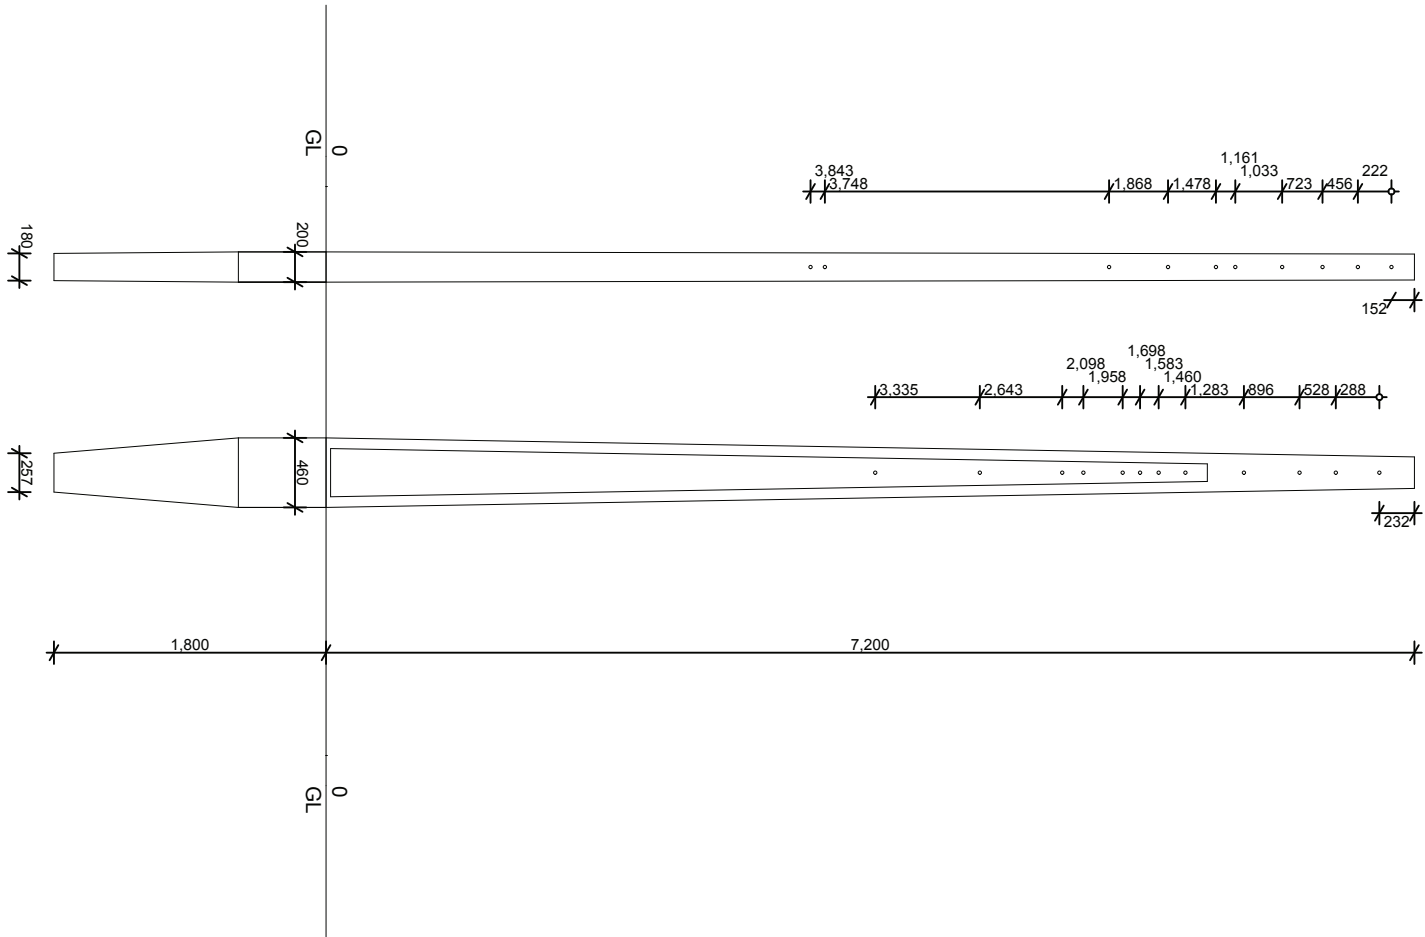


Pole Length: -m
Pole Weight: -kg
Top Load Trans: -kN ULS
Top Load Longt: -kN ULS
Code: 623



Drawing Title	
PSP29	
Drawing Number	Scale
1	1:50
Burleigh Industrial Estate New Renwick Road Blenheim 7201 PO Box 616 Blenheim 7240	
www.precastsystems.co.nz Phone: +64 3 578 5118 Fax: +64 3578 5517 email: info@precastsystems.co.nz	

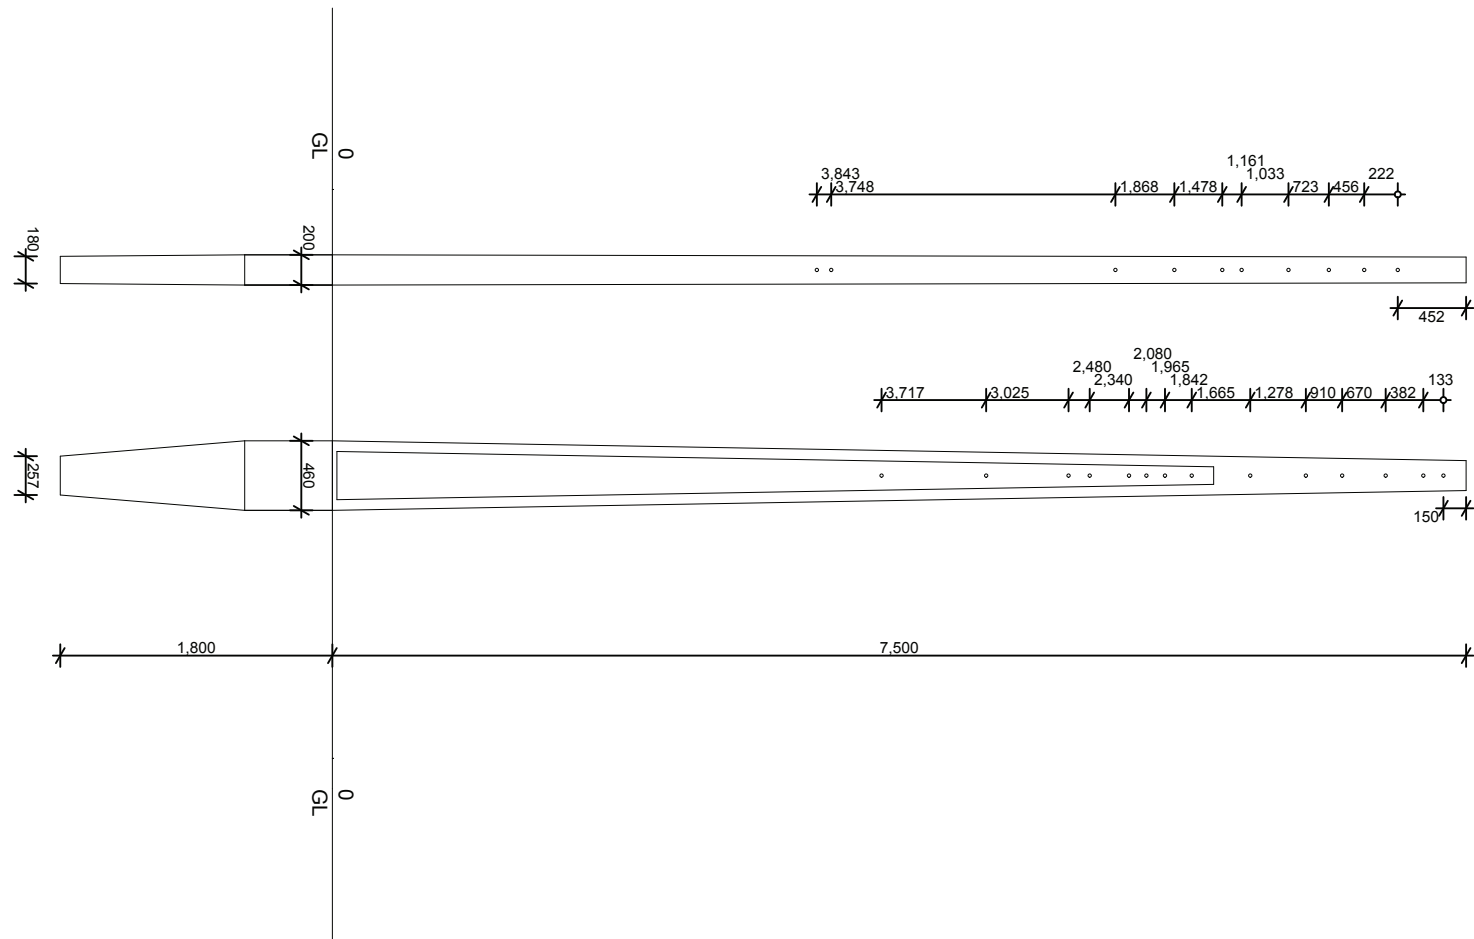




Pole Length:	9.4m		Drawing Title	
Pole Weight:	808kg		PSP30	
Top Load Trans:	8.5kN ULS		Drawing Number	Scale
Top Load Longt:	2.8kN ULS		1	1:50
Code:	623		Burleigh Industrial Estate New Renwick Road Blenheim 7201 PO Box 616 Blenheim 7240	
			www.precastsystems.co.nz Phone: +64 3 578 5118 Fax: +64 3578 5517 email: info@precasystems.co.nz	

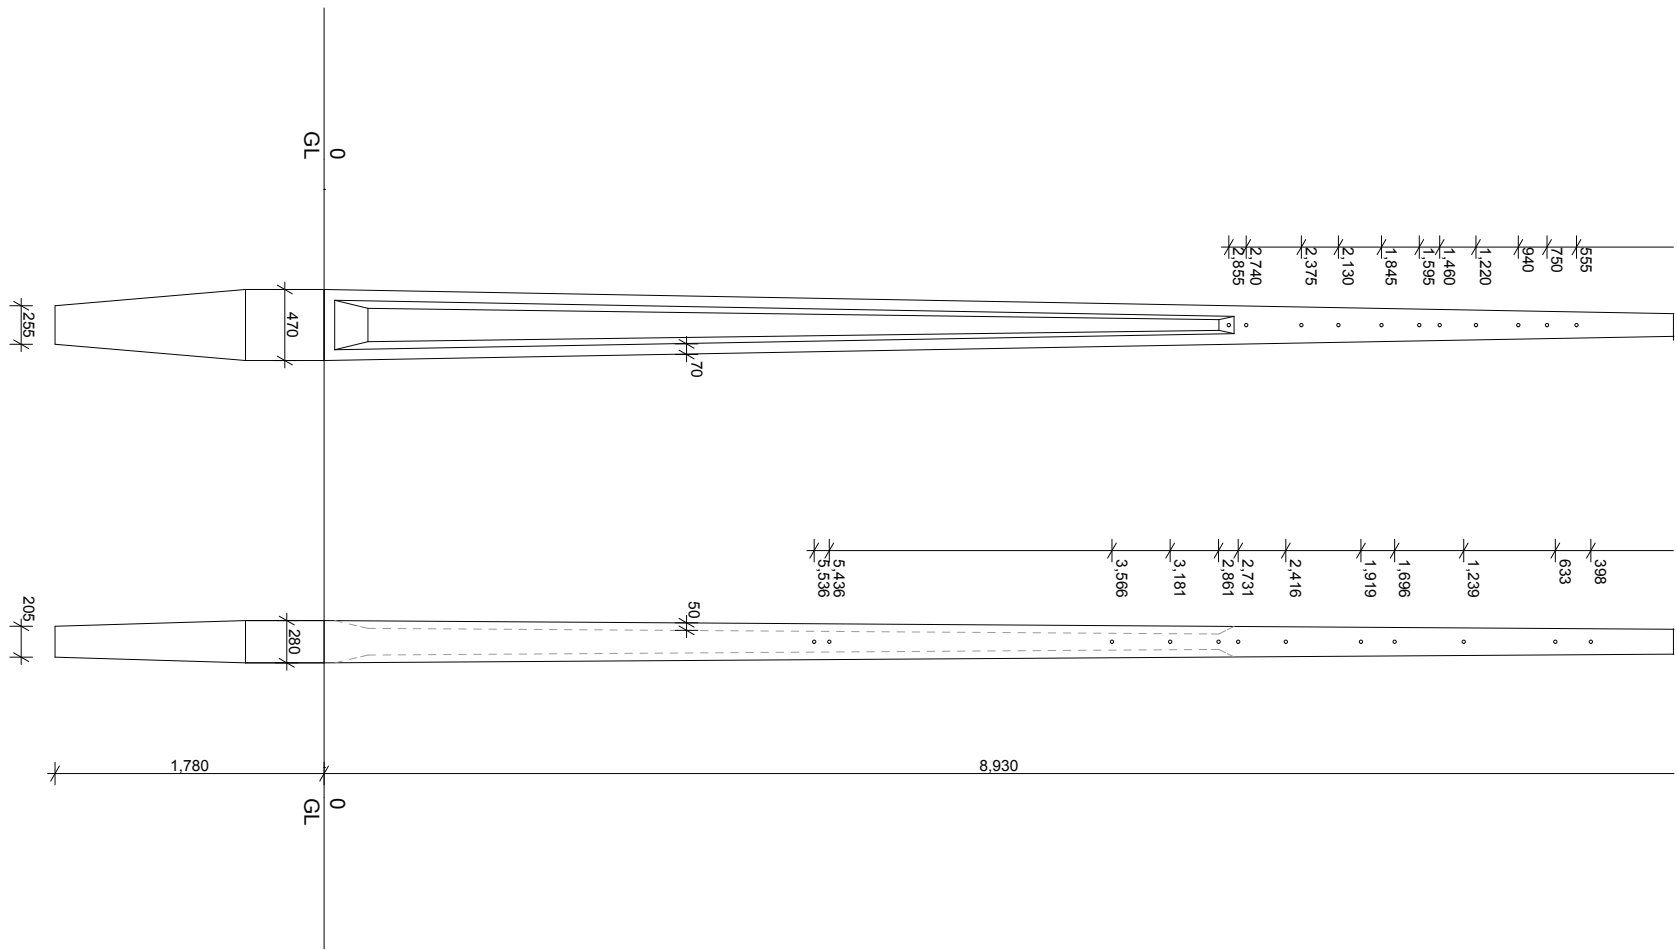




Pole Length:	10.7m H
Pole Weight:	1685kg
Top Load Trans:	16.5kN ULS
Top Load Longt:	8.5kN ULS
Code:	3622



Drawing Title	
PSP35H	
Drawing Number	Scale
1	1:10
Burleigh Industrial Estate New Renwick Road Blenheim 7201 PO Box 616 Blenheim 7240	
www.precastsystems.co.nz Phone: +64 3 578 5118 Fax: +64 3578 5517 email: info@precastsystems.co.nz	

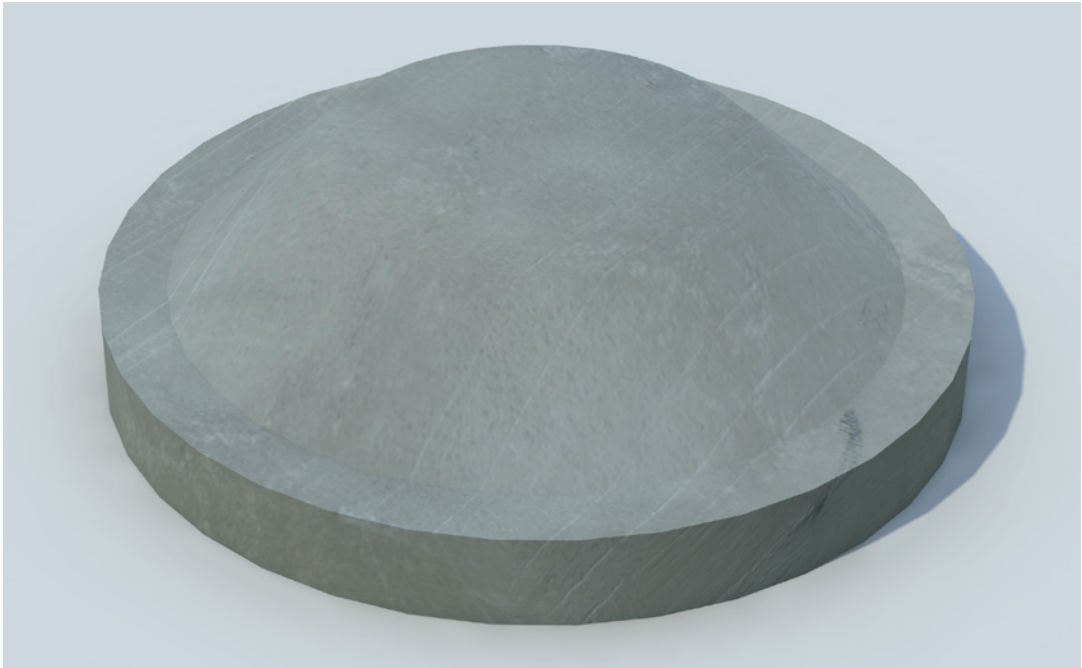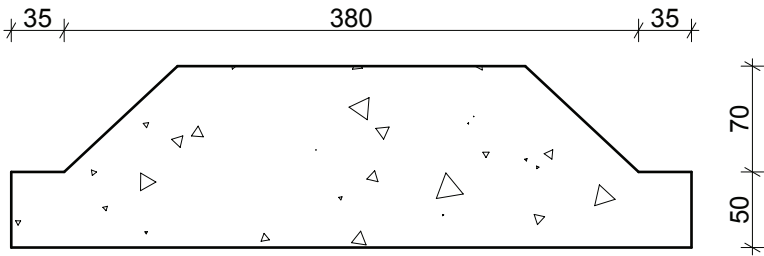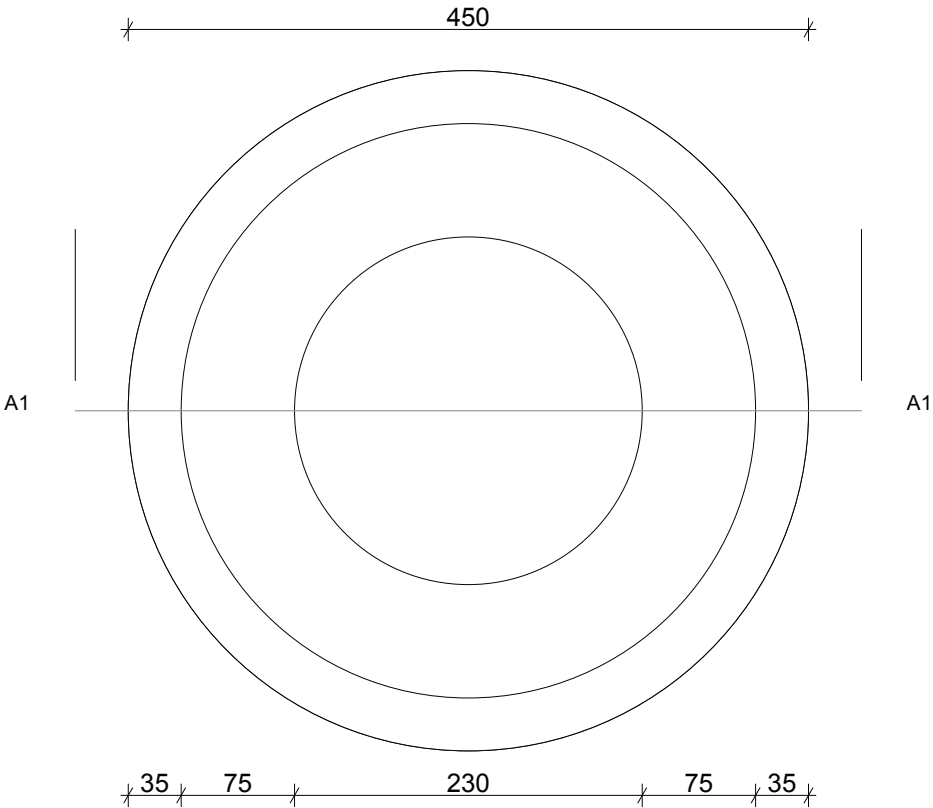

 PrecastSystems	Drawing Title PSSAUCER	
	Drawing Number 1	Scale 1:5
Burleigh Industrial Estate New Renwick Road Blenheim 7201 PO Box 616 Blenheim 7240	www.precastsystems.co.nz Phone: +64 3 578 5118 Fax: +64 3578 5517 email: info@precasysystems.co.nz	

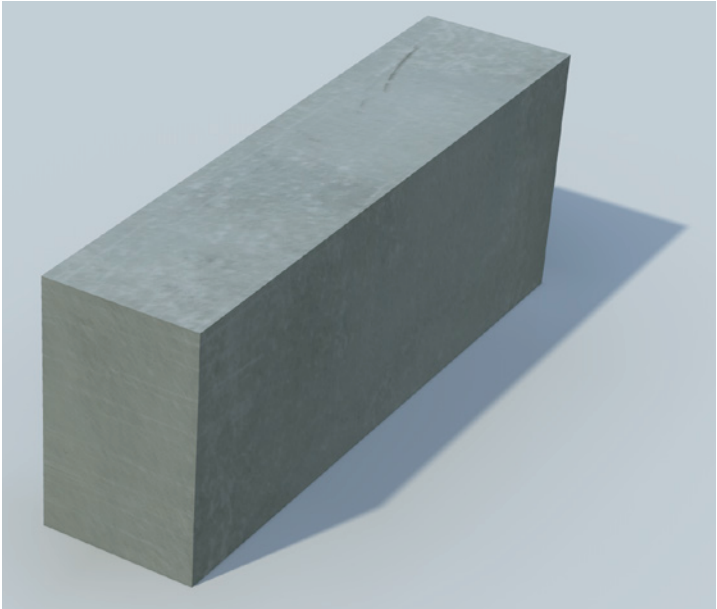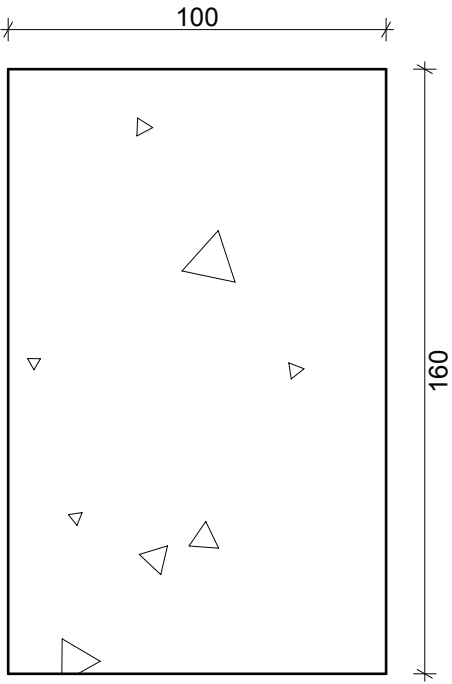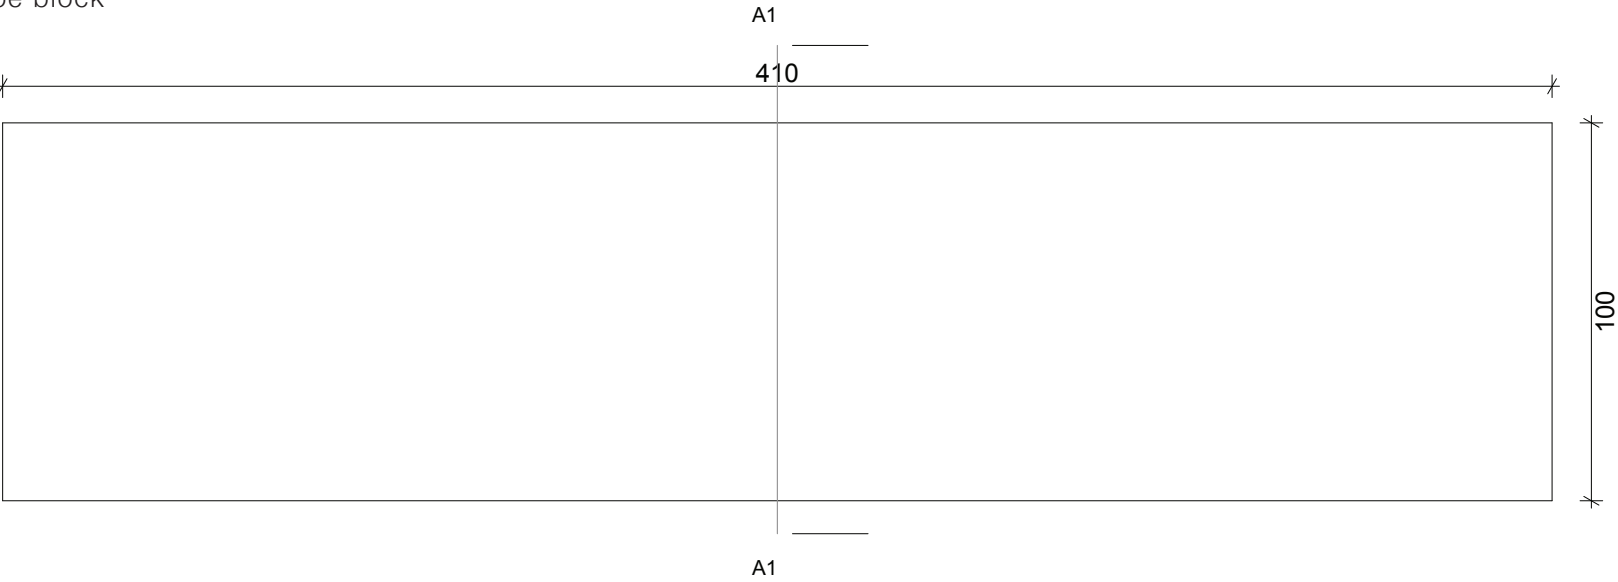

 PrecastSystems	Drawing Title PSTOE	
	Drawing Number 1	Scale 1:2
Burleigh Industrial Estate New Renwick Road Blenheim 7201 PO Box 616 Blenheim 7240	www.precastsystems.co.nz Phone: +64 3 578 5118 Fax: +64 3578 5517 email: info@precasysystems.co.nz	